


LIVING AREA = 184.0m²
 GARAGE AREA = 22.7m²
 TOTAL AREA = 206.7m²
 OUTDOOR LIVING AREA = 00.0m²
 SITE AREA = 00.0m²
 SITE COVERAGE = 00.0%

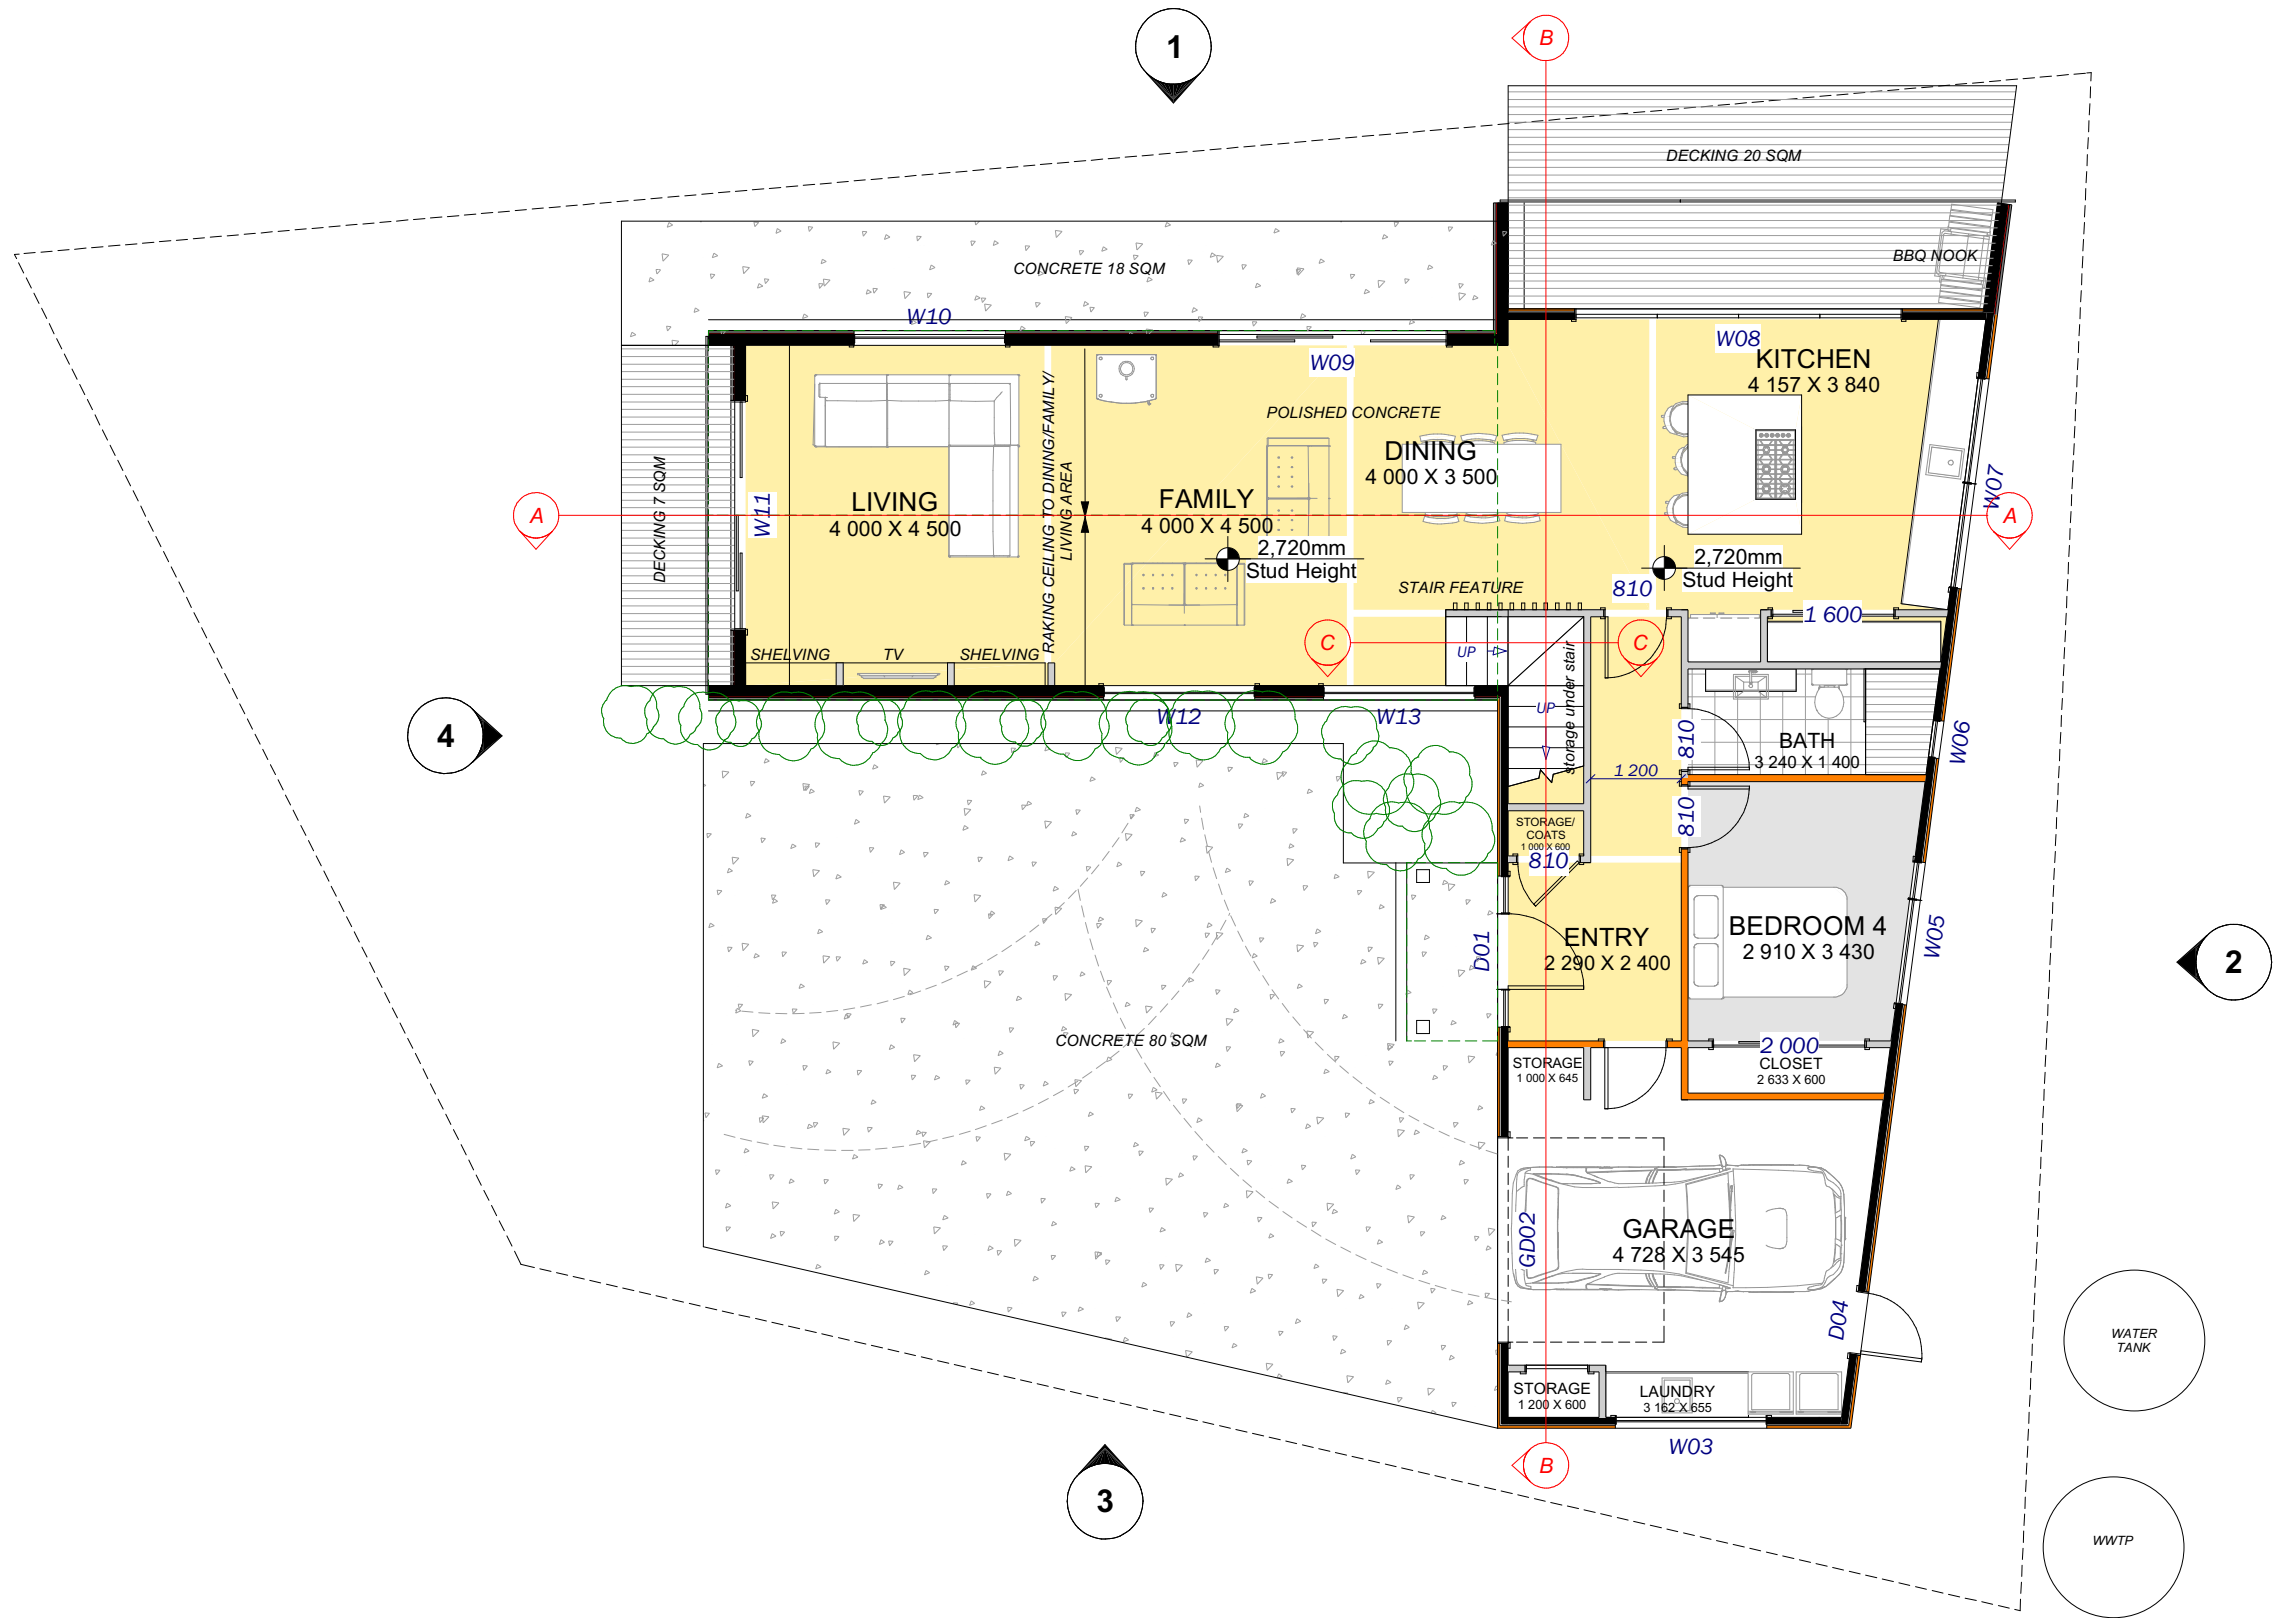

DESIGN BUILDERS

A home built *around you*

Scheme Plan for:

Rowan & Susette Dixon
 Endsleigh Park
 Havelock North


Lot: 3
 DP: tBC

Job no: 17005

Version: 28/06/2016
 Title: Floor Plan - Ground
 Scale: 1:100
 Designer: Renee Woods

All Plan Design, and Associated Documents, is the © Copyright and Intellectual Property of Design Builders Ltd and cannot be reproduced in whole or in part without the expressed permission of the Company. All Rights Reserved.



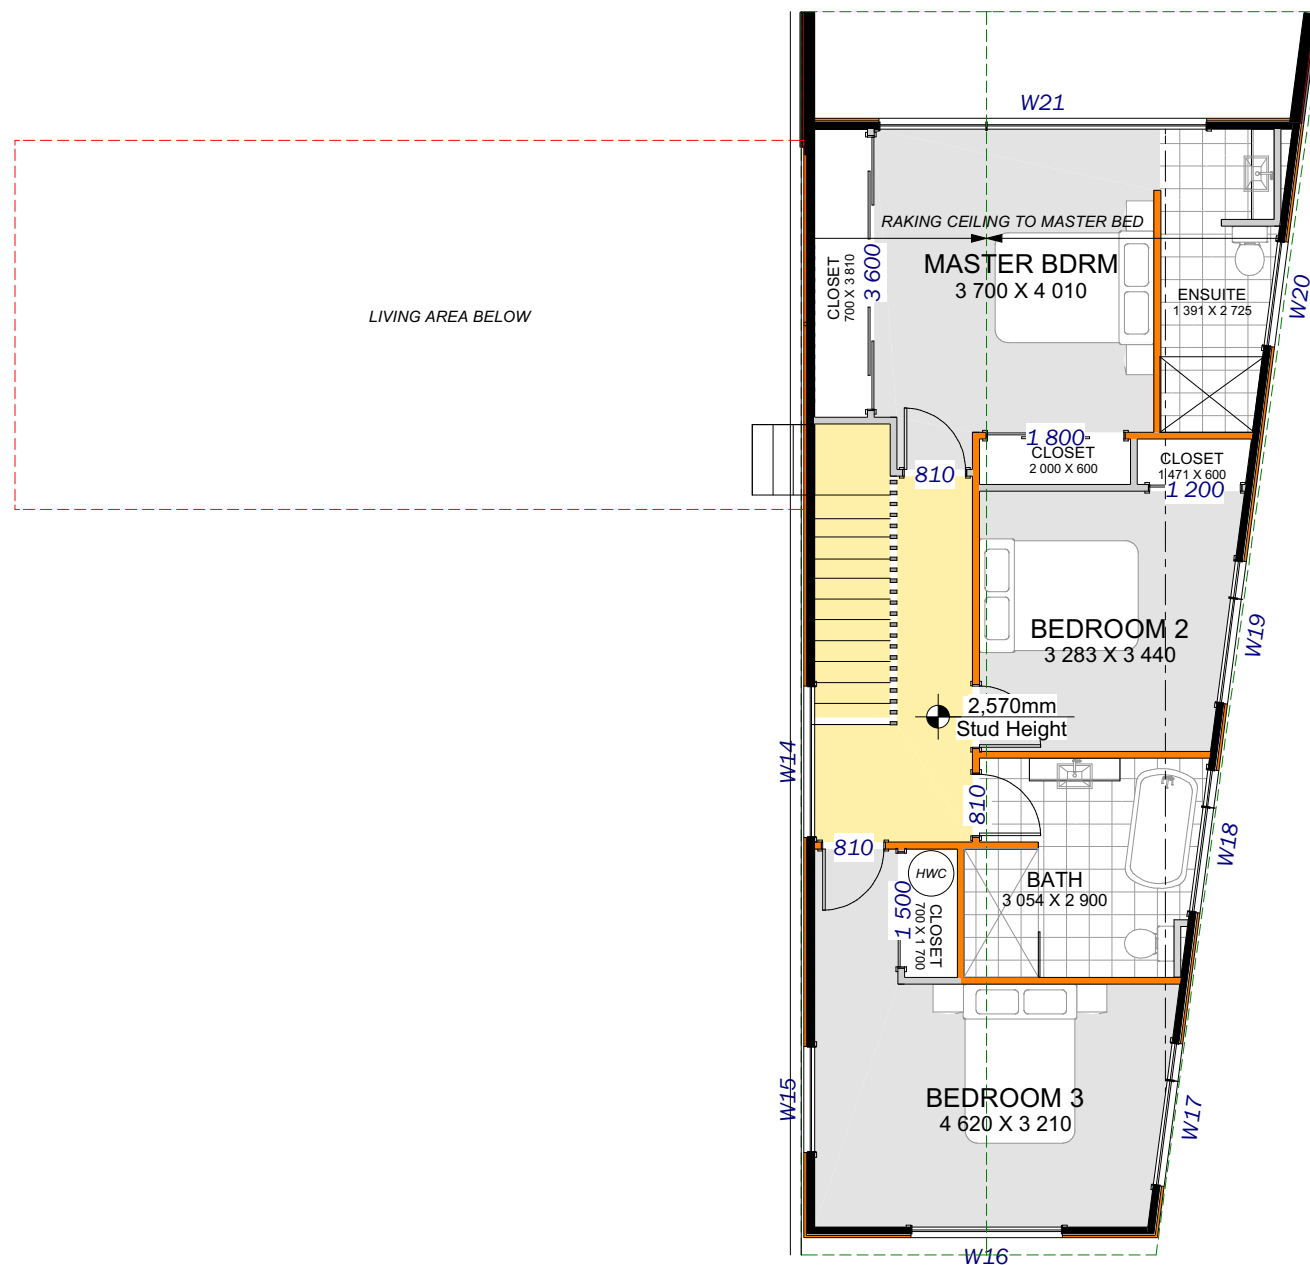

DESIGN BUILDERS

A home built *around you*

Scheme Plan for:

Rowan & Susette Dixon
Endsleigh Park
Havelock North


Lot: 3
DP: tBC

Job no: 17005


Version: 28/06/2016
Title: Floor Plan - first
Scale: 1:100
Designer: Renee Woods

All Plan Design, and Associated Documents, is the © Copyright and Intellectual Property of Design Builders Ltd and cannot be reproduced in whole or in part without the expressed permission of the Company. All Rights Reserved.



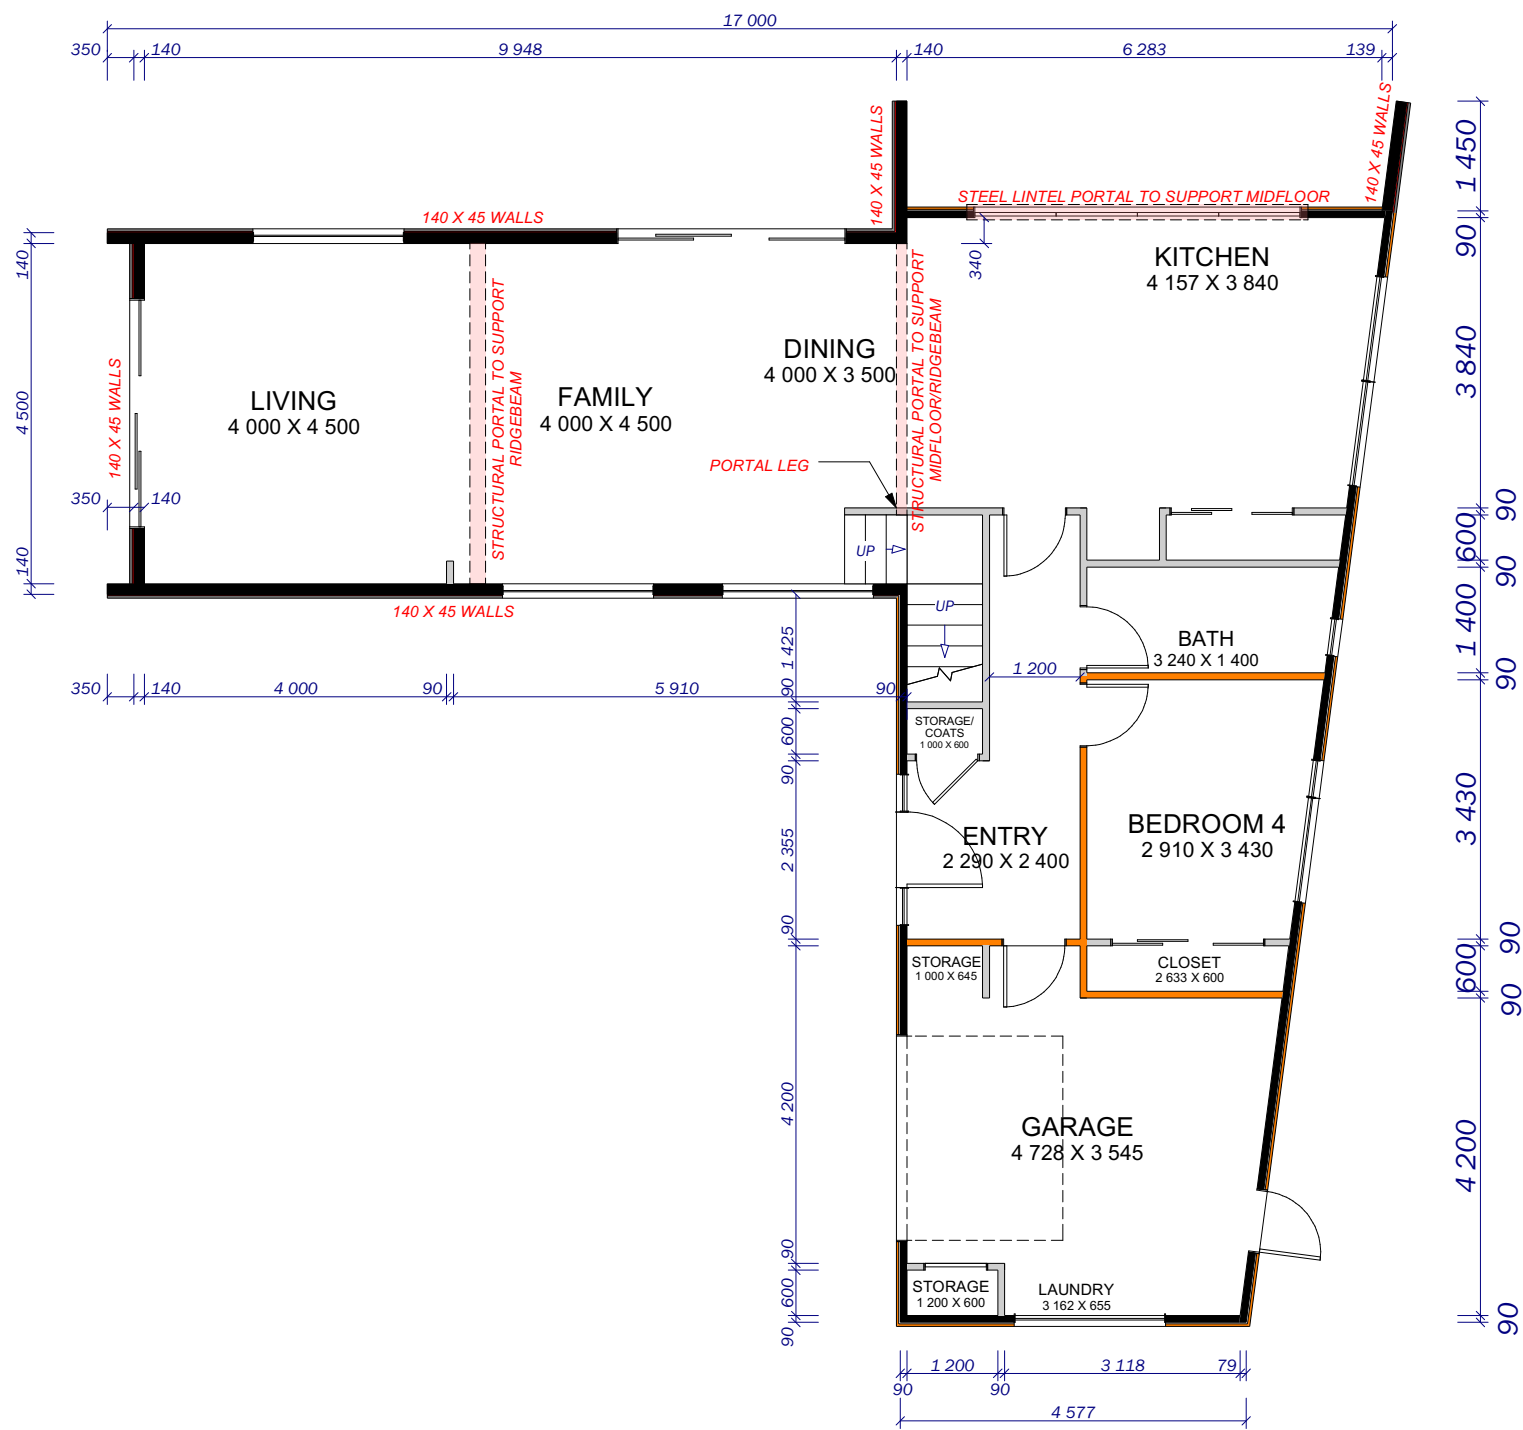

FLOOR PLAN - GROUND

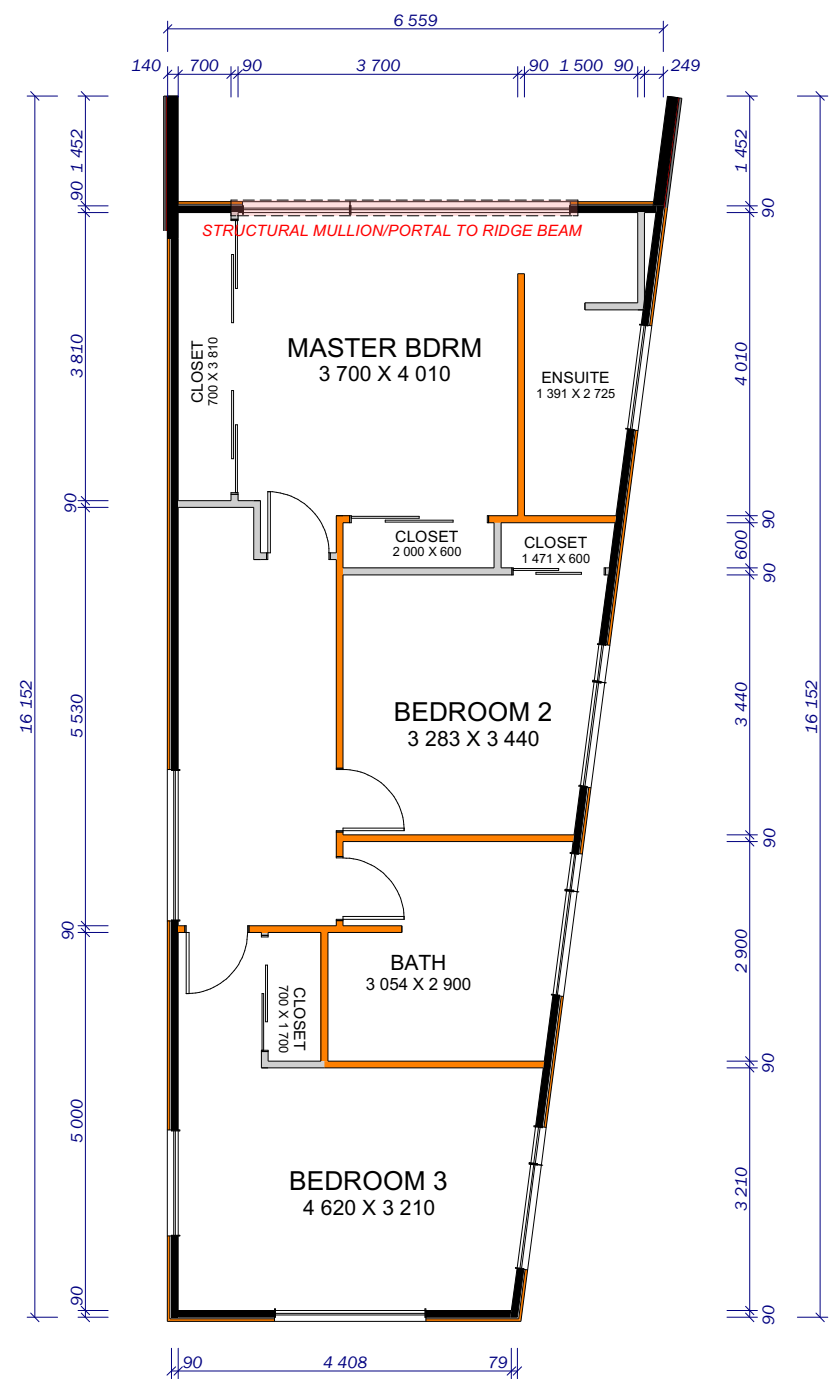


FLOOR PLAN - FIRST



ELEVATION ONE




ELEVATION TWO

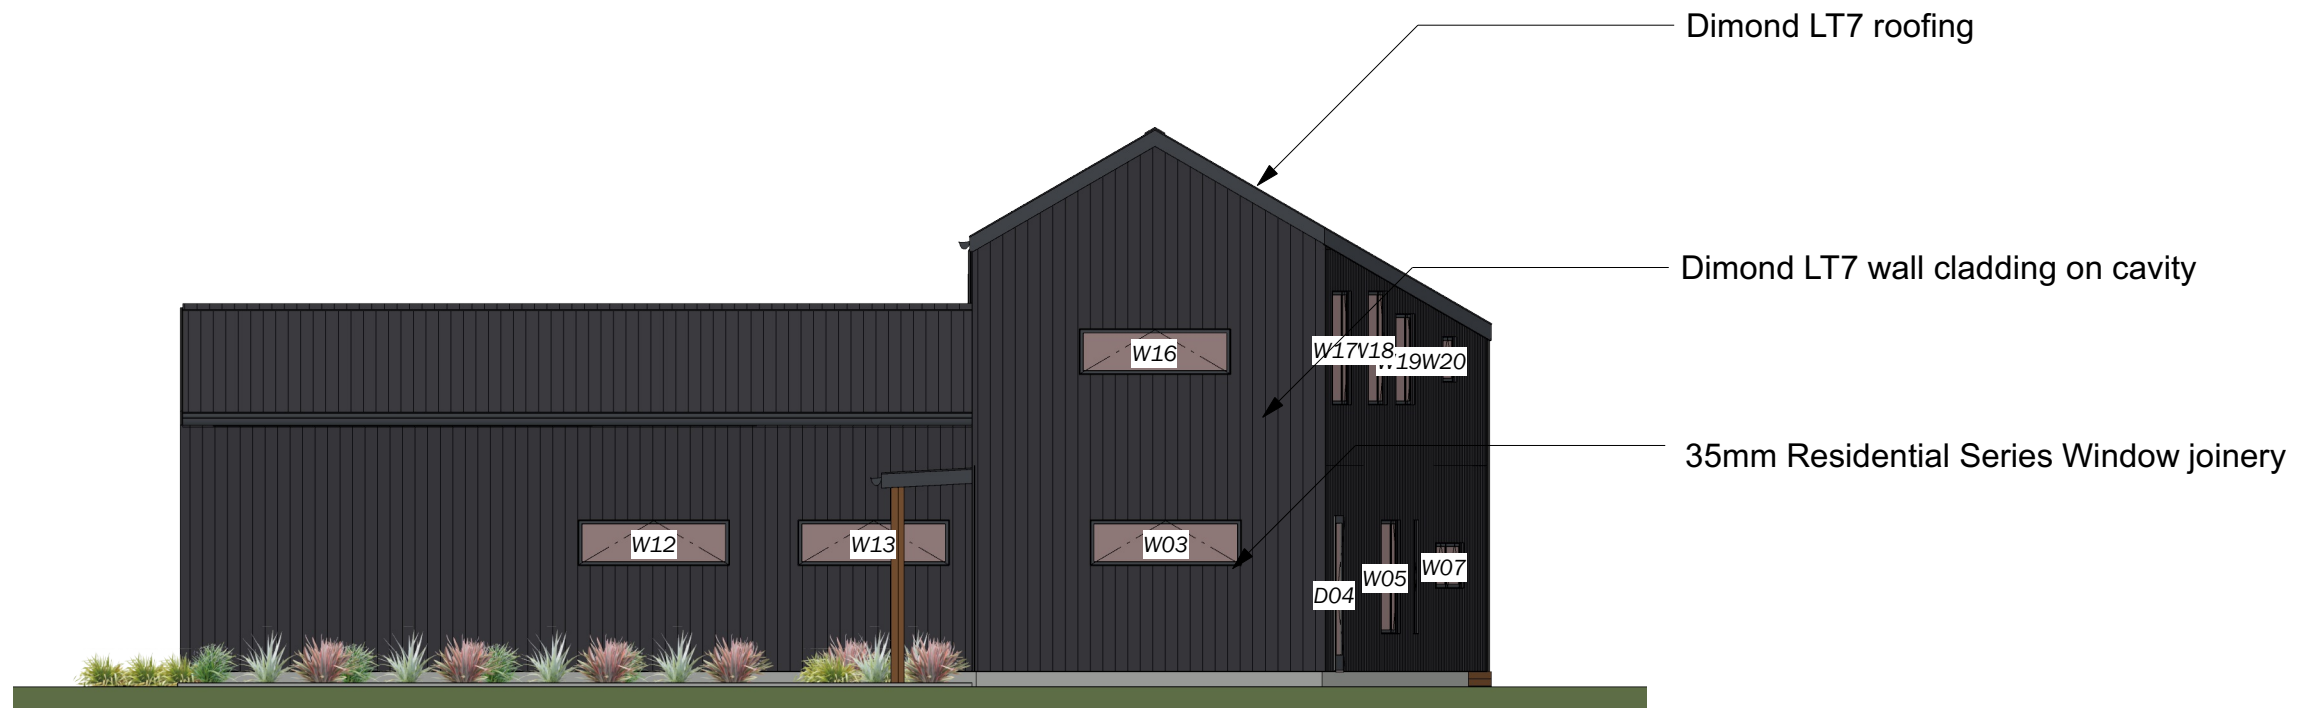


ELEVATION THREE



ELEVATION FOUR

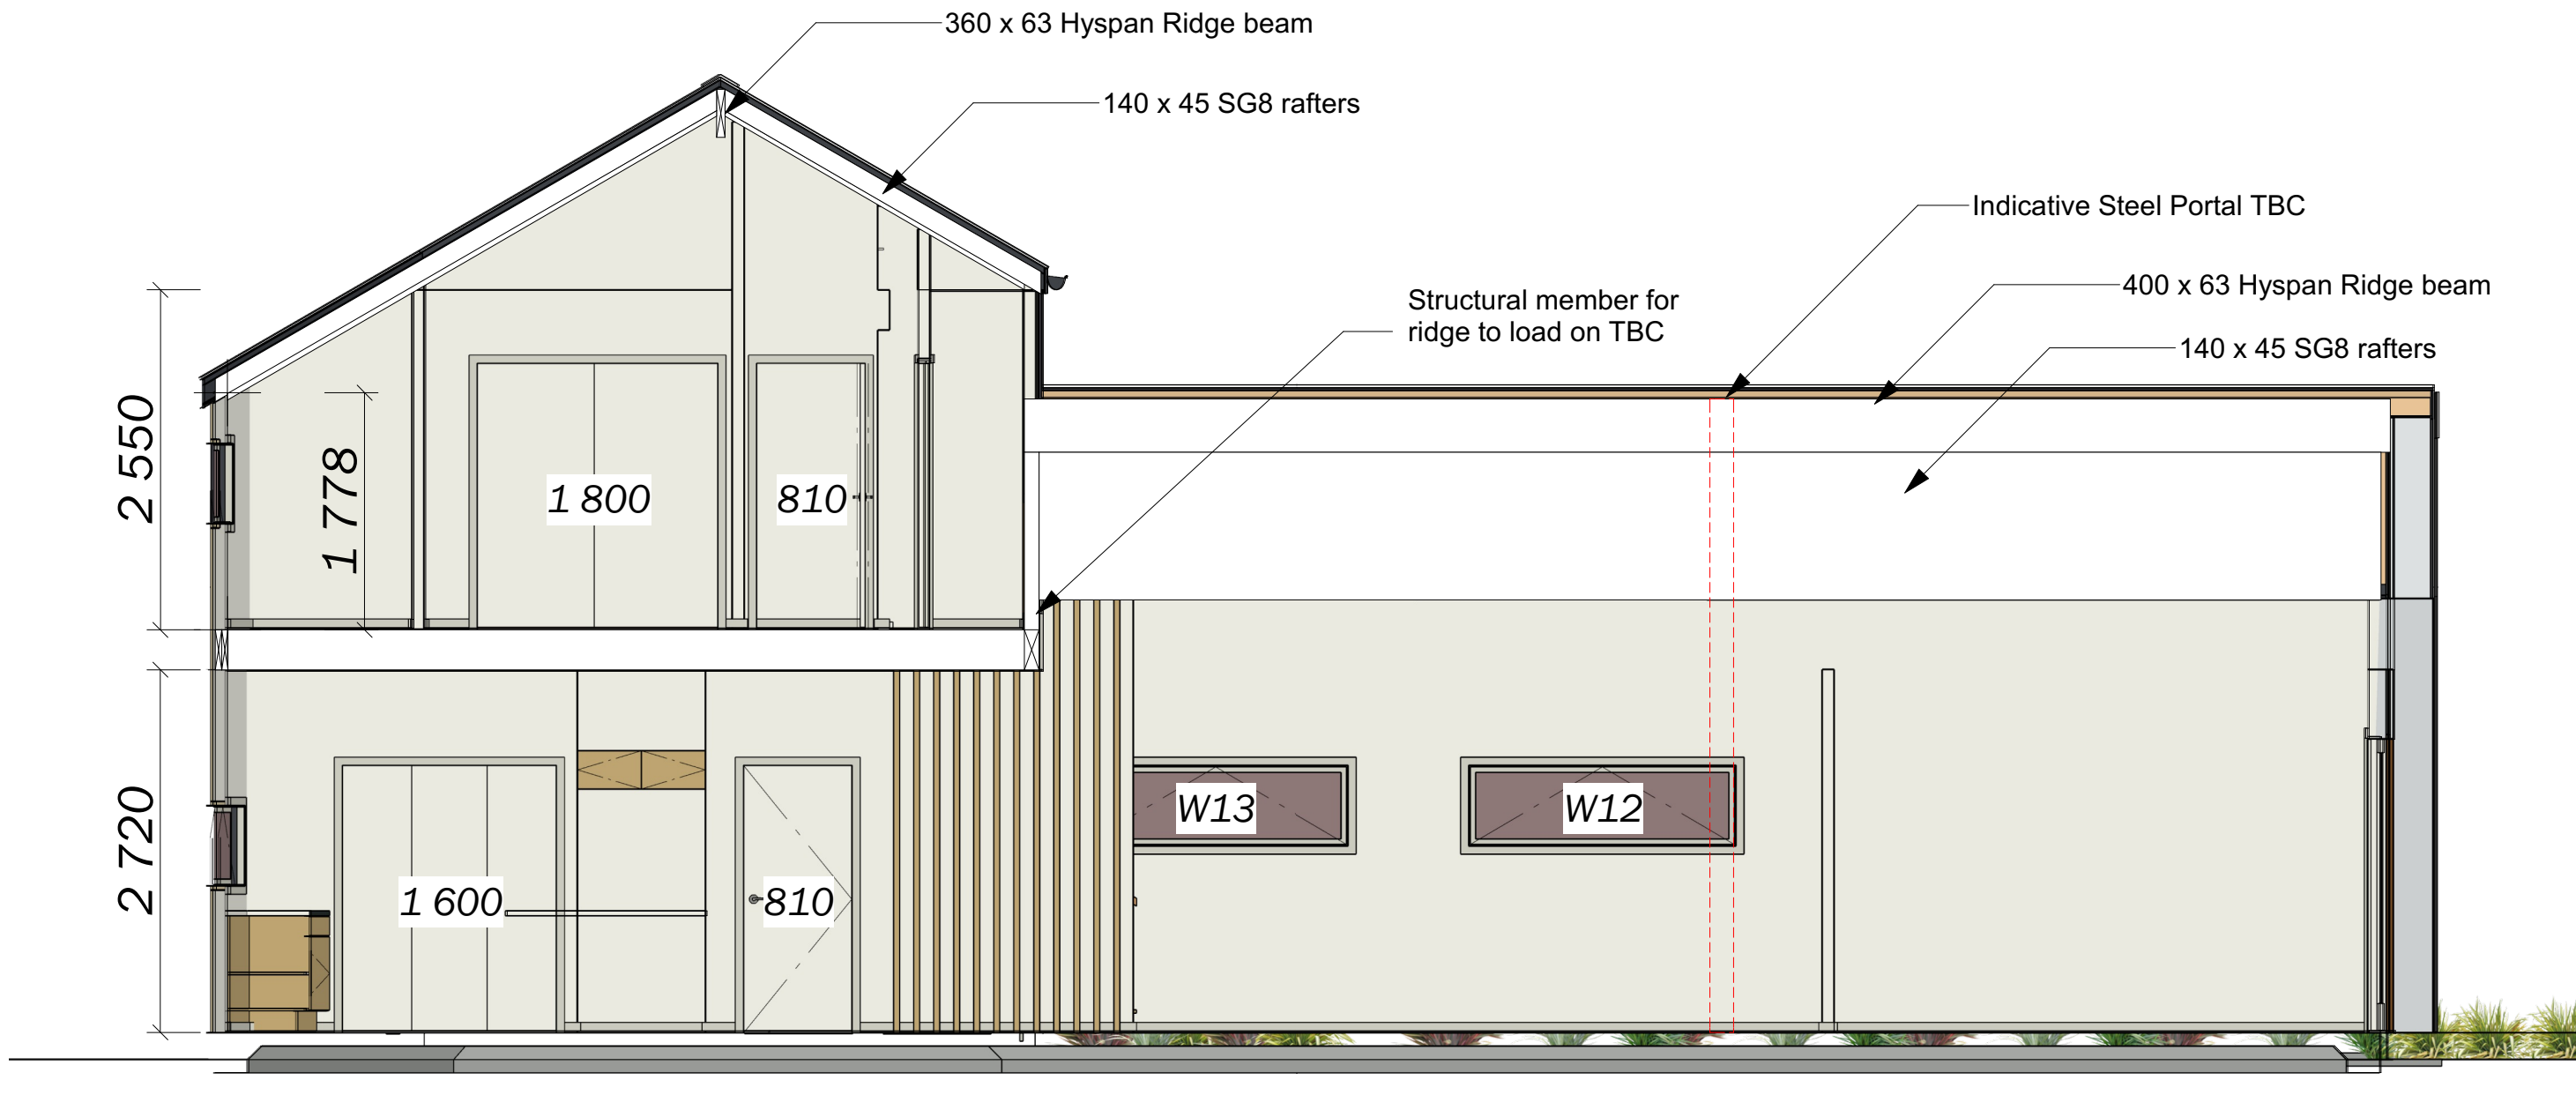


SECTION AA

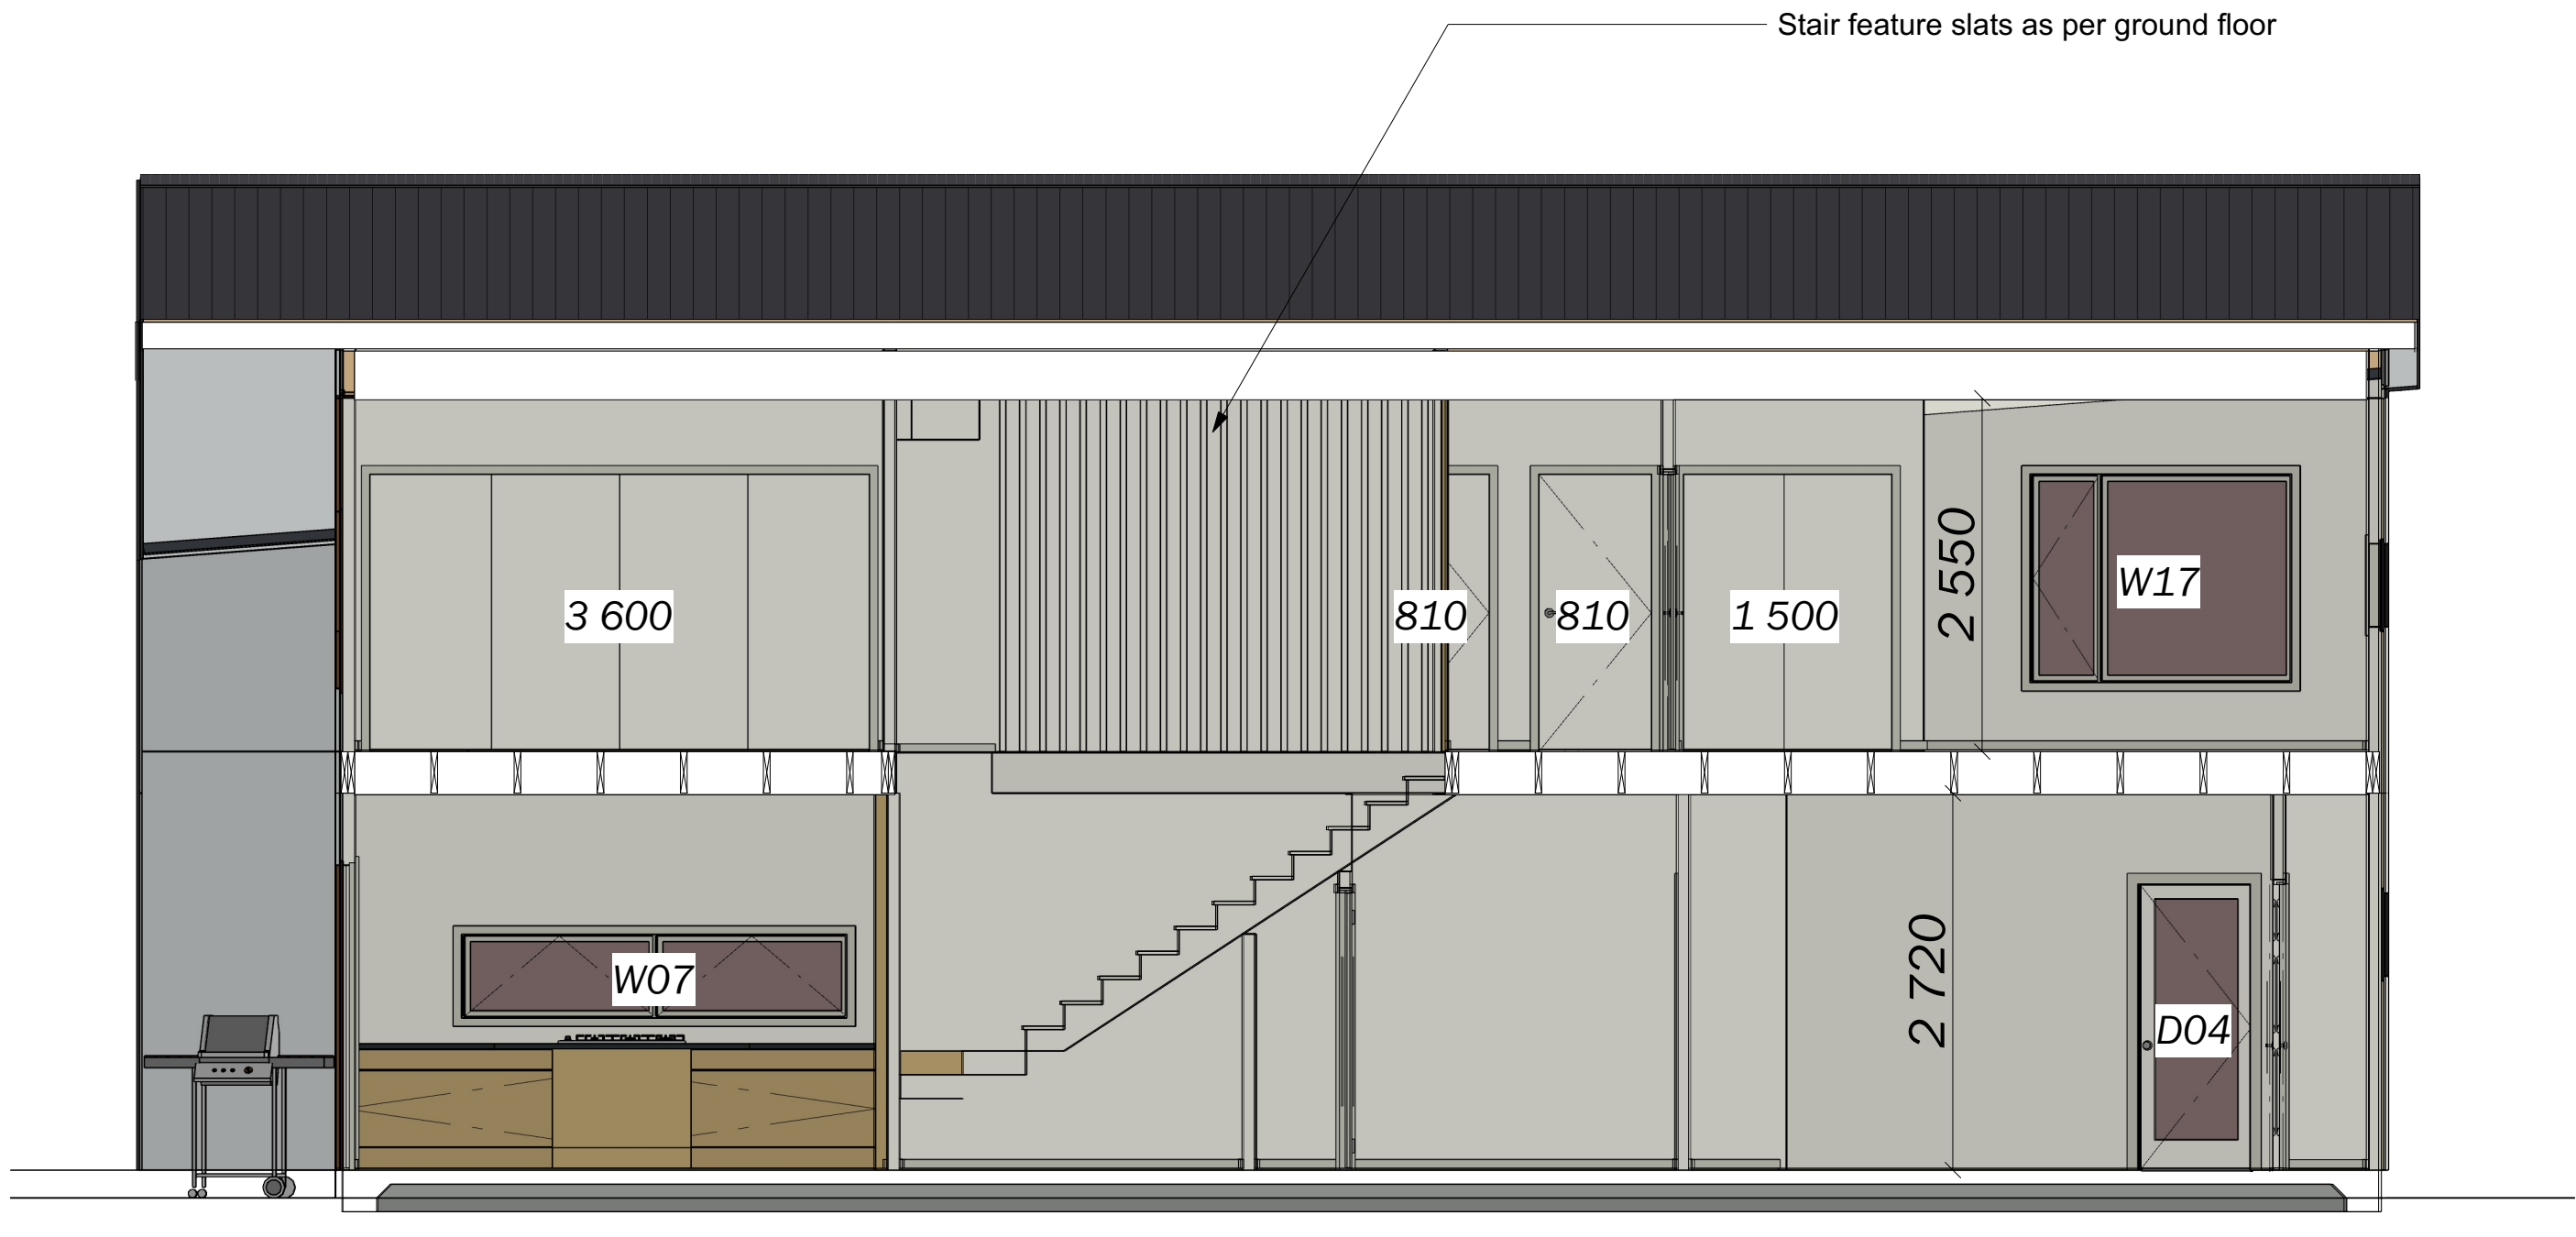

SECTION BB



SECTION CC

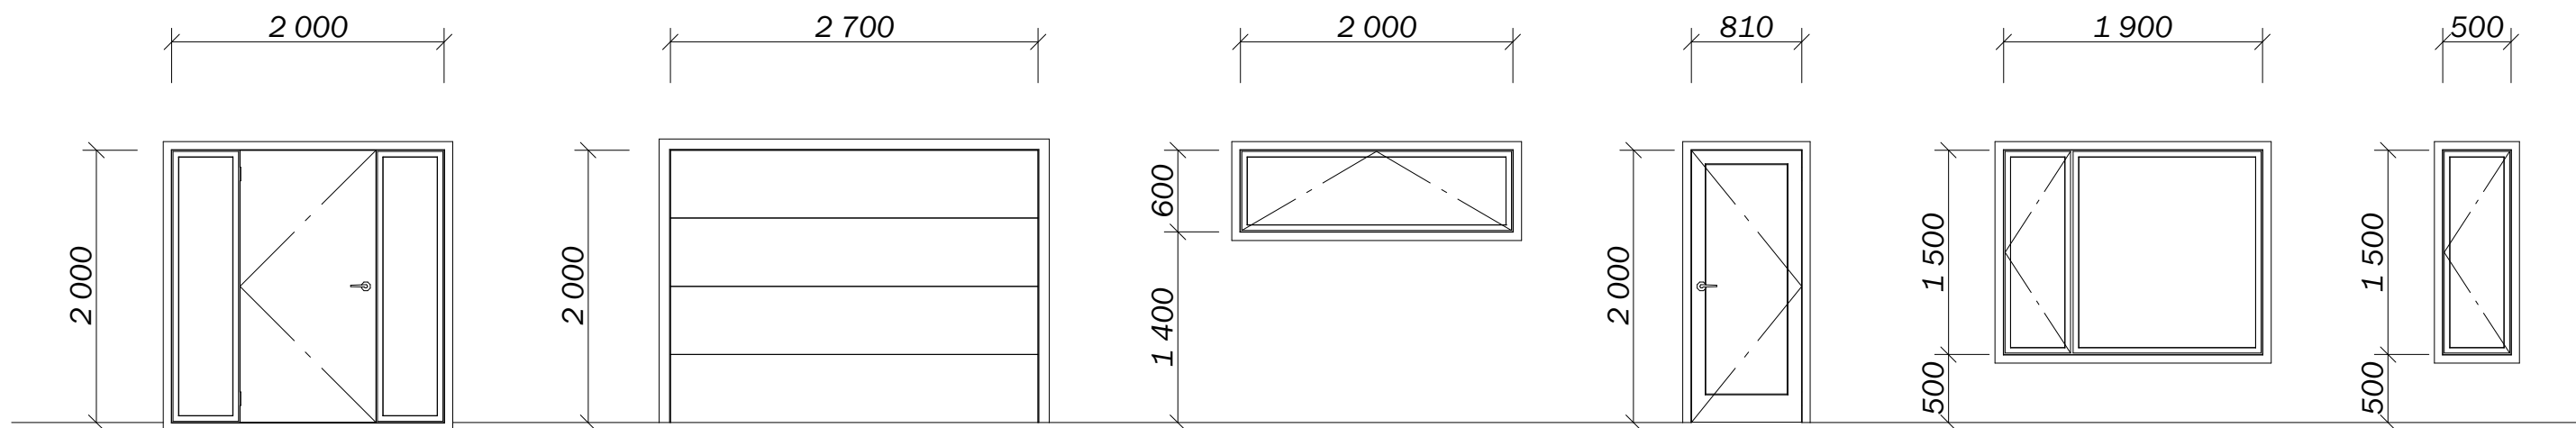

D01


GD02

W03 W14 (1st floor)
W12 W16 (1st floor)
W13

D04

W05
W17 (1st floor)
W18 (1st floor)

W06

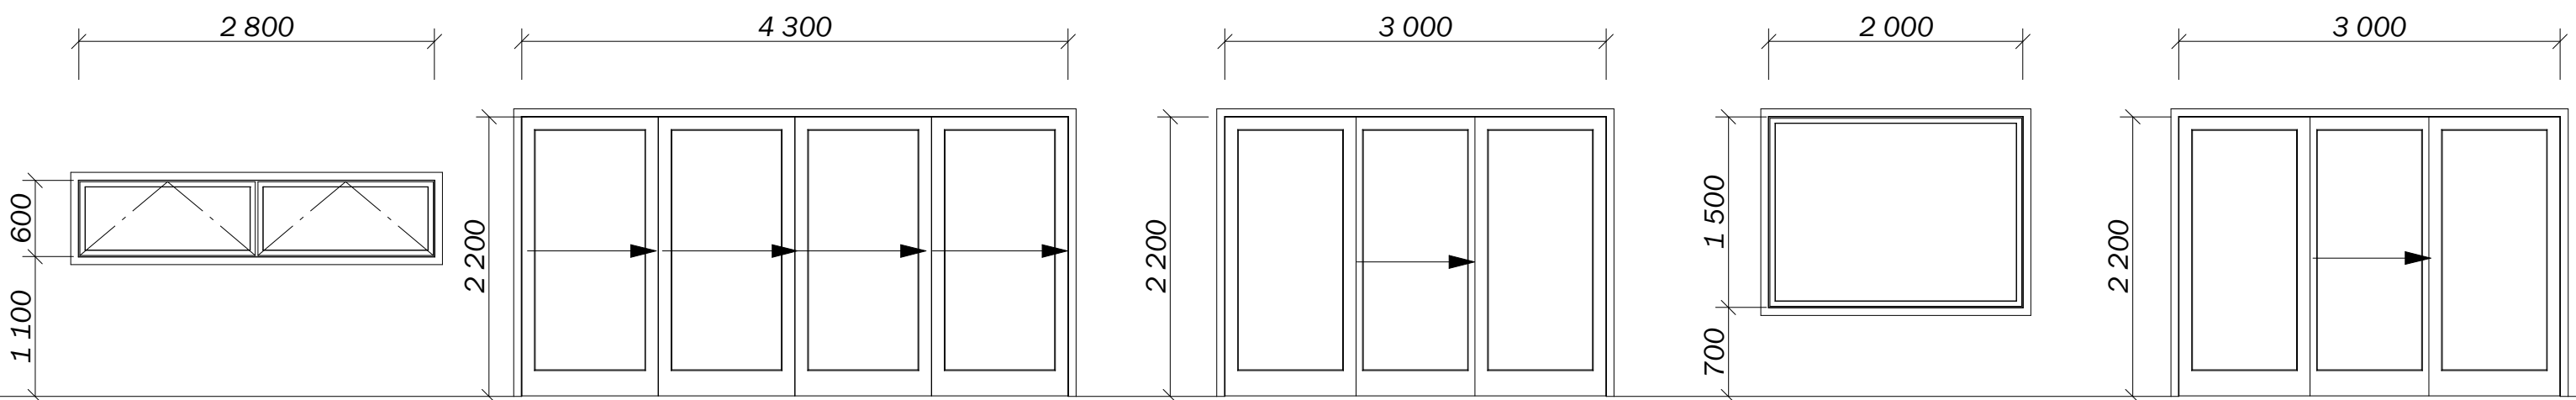


W07

W08 Bifold 90 deg

W09

W10

W11

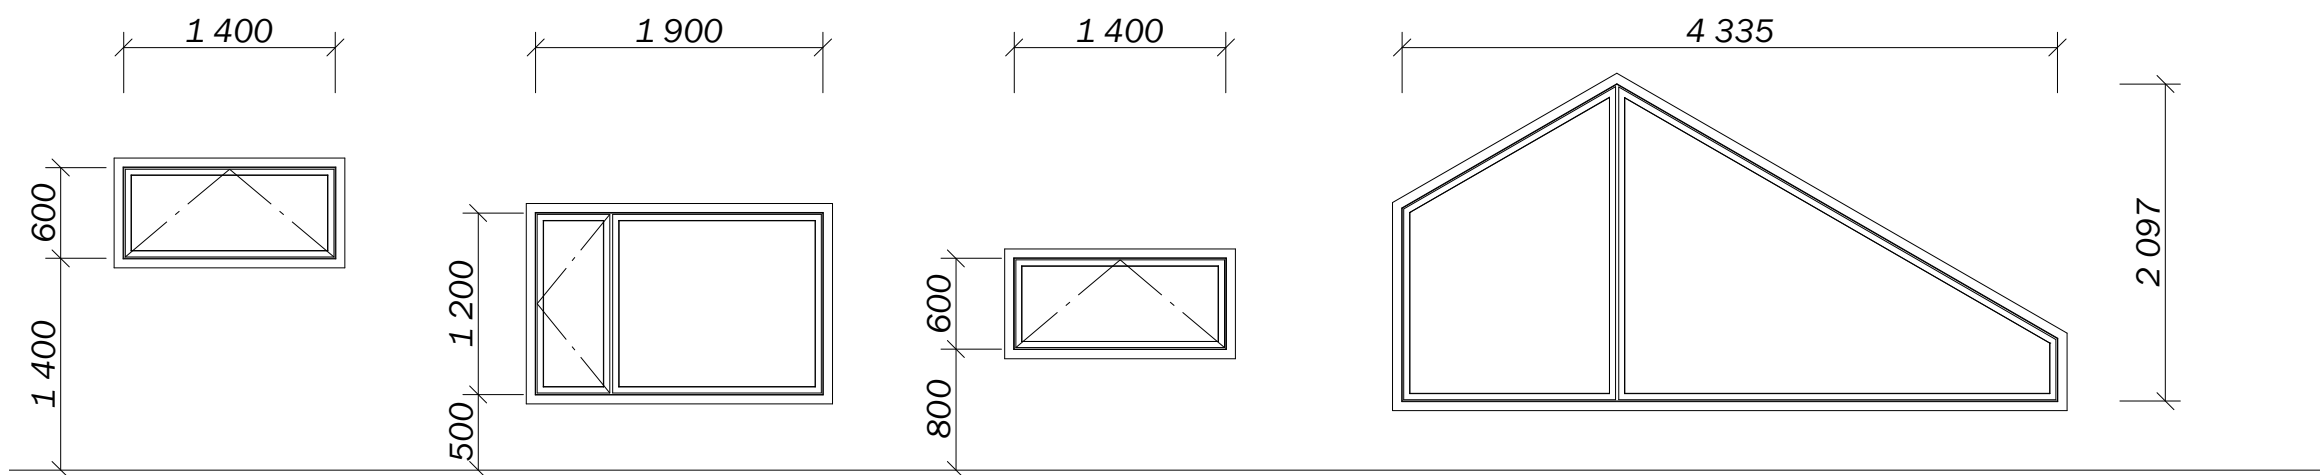

W15 - 1st floor

W19 - 1st floor

W20 - 1st floor

W21



DESIGN BUILDERS

A home built *around you*

Scheme Plan for:

Rowan & Susette Dixon
Endsleigh Park
Havelock North

Lot: 3
DP: tBC

Job no: 17005

Version: 28/06/2016
Title: Perspectives
Scale: N.T.S
Designer: Renee Woods

All Plan Design, and Associated Documents, is the © Copyright and Intellectual Property of Design Builders Ltd and cannot be reproduced in whole or in part without the expressed permission of the Company. All Rights Reserved.





DESIGN BUILDERS

A home built *around you*

Scheme Plan for:

Lot: 3
DP: tBC

Rowan & Susette Dixon
Endsleigh Park
Havelock North

Job no: 17005

Version:

28/06/2016

Title:

Perspectives

Scale:

N.T.S

Designer:

Renee Woods

All Plan Design, and Associated Documents, is the © Copyright and Intellectual Property of Design Builders Ltd and cannot be reproduced in whole or in part without the expressed permission of the Company. All Rights Reserved.

