




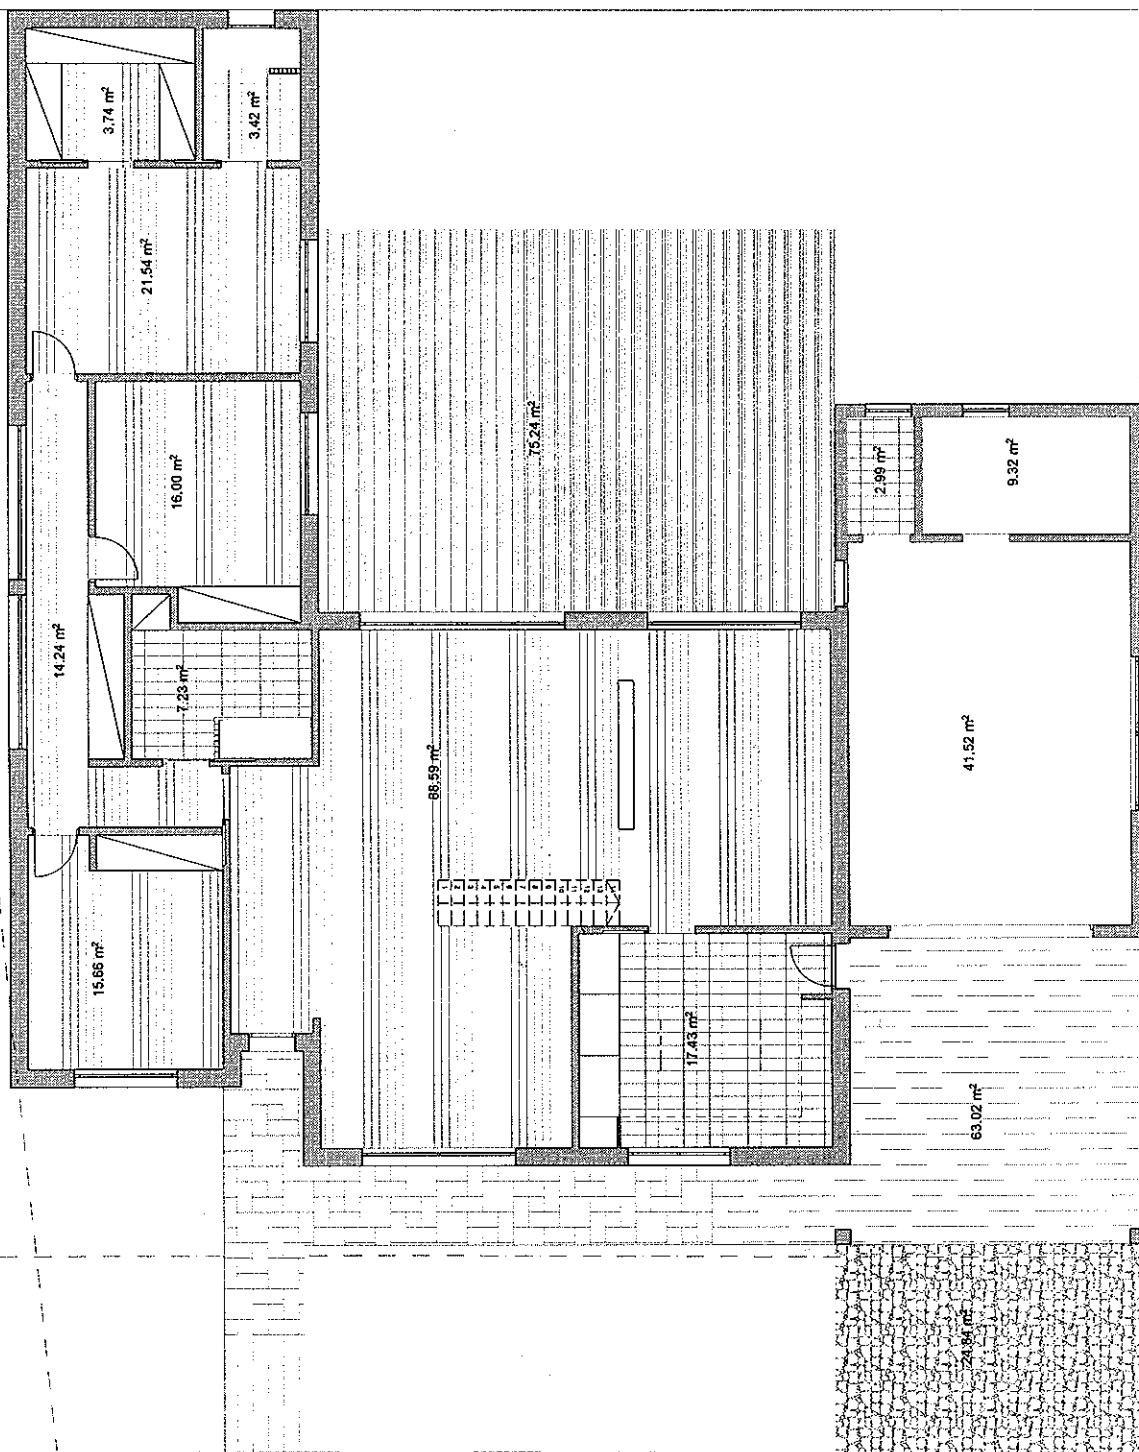

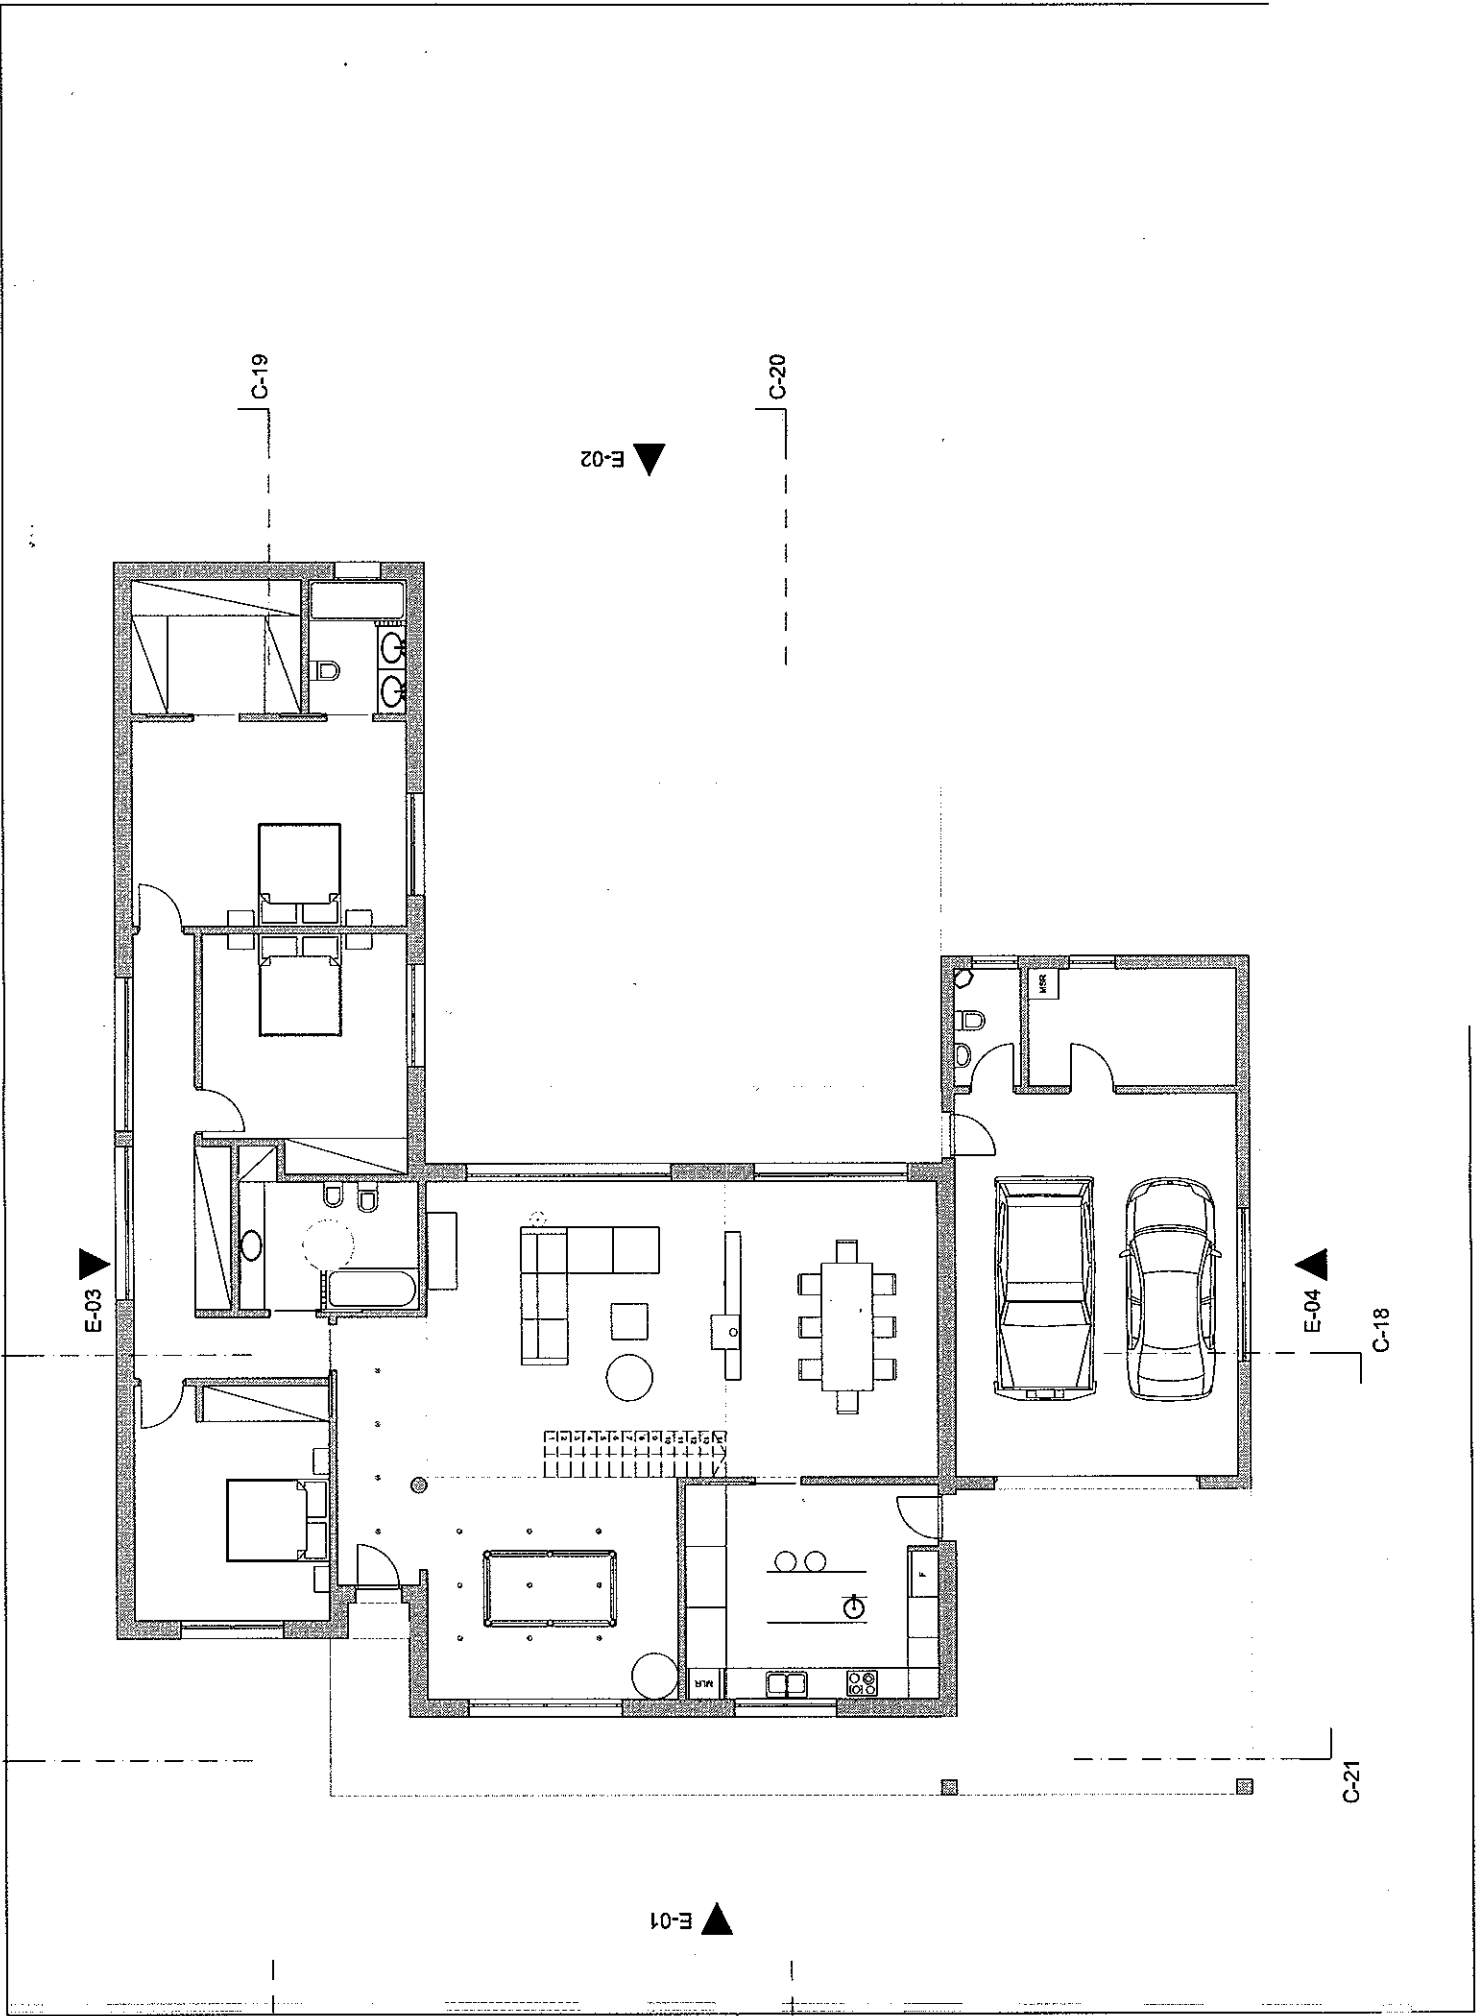

estada

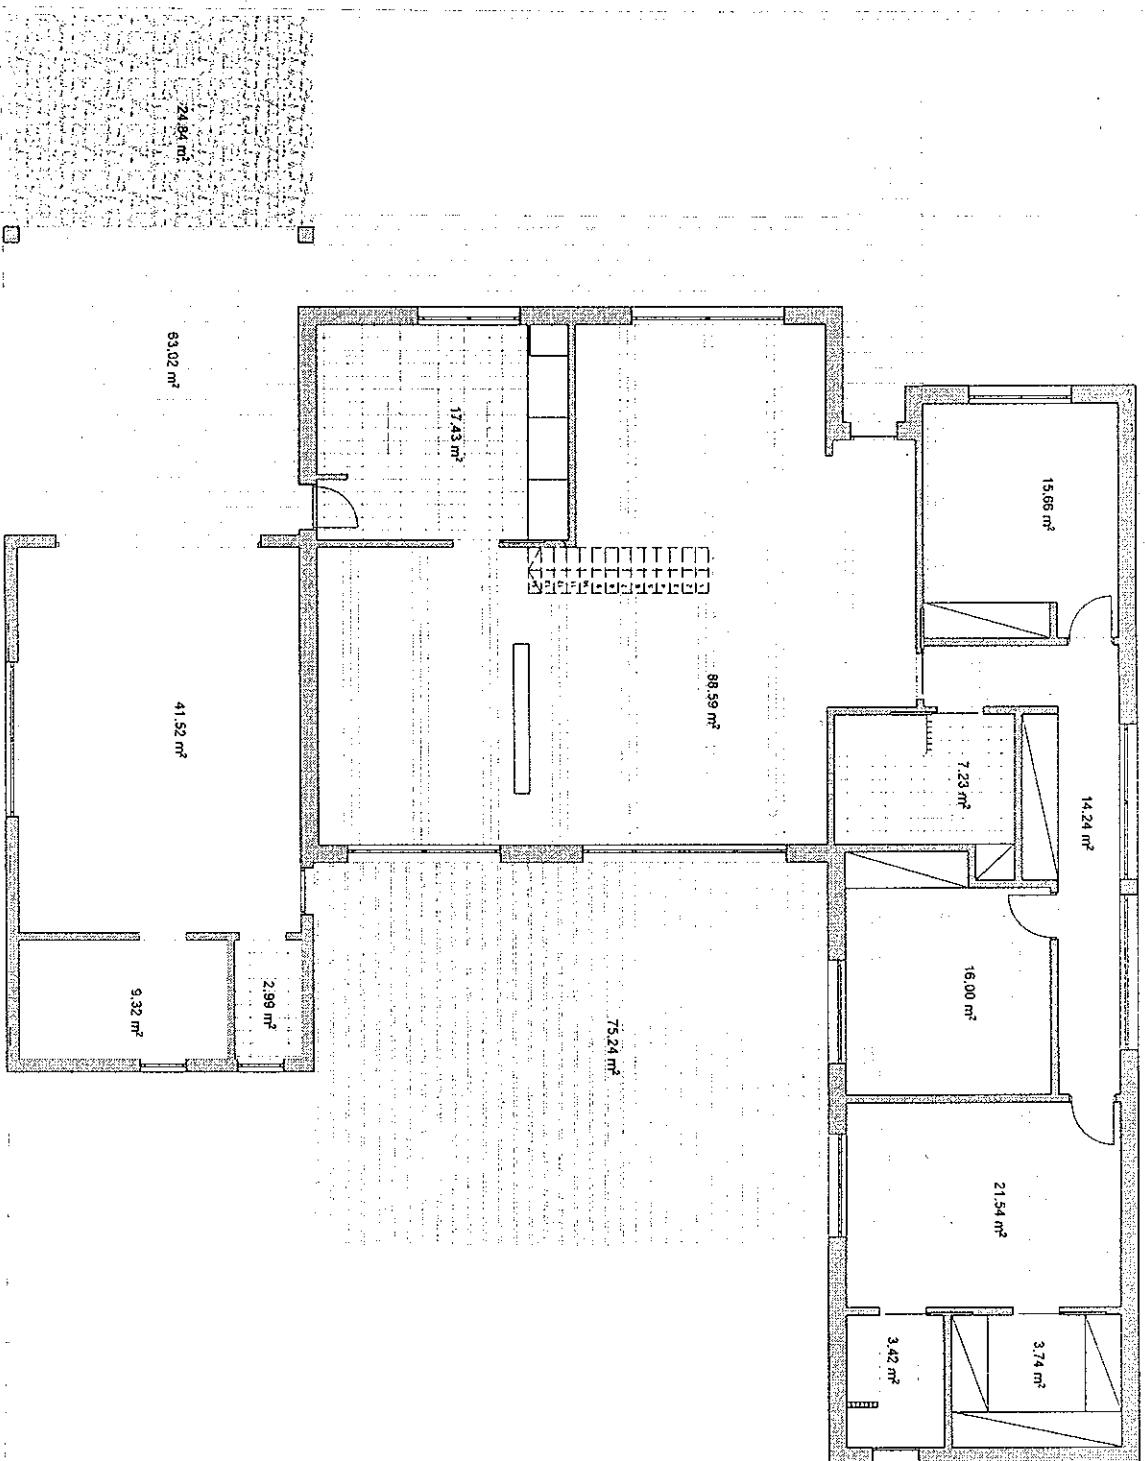

▼ E-01

C-21

C-18


▲ E-04


▼ E-03

▲ E-02



C-20

C-19



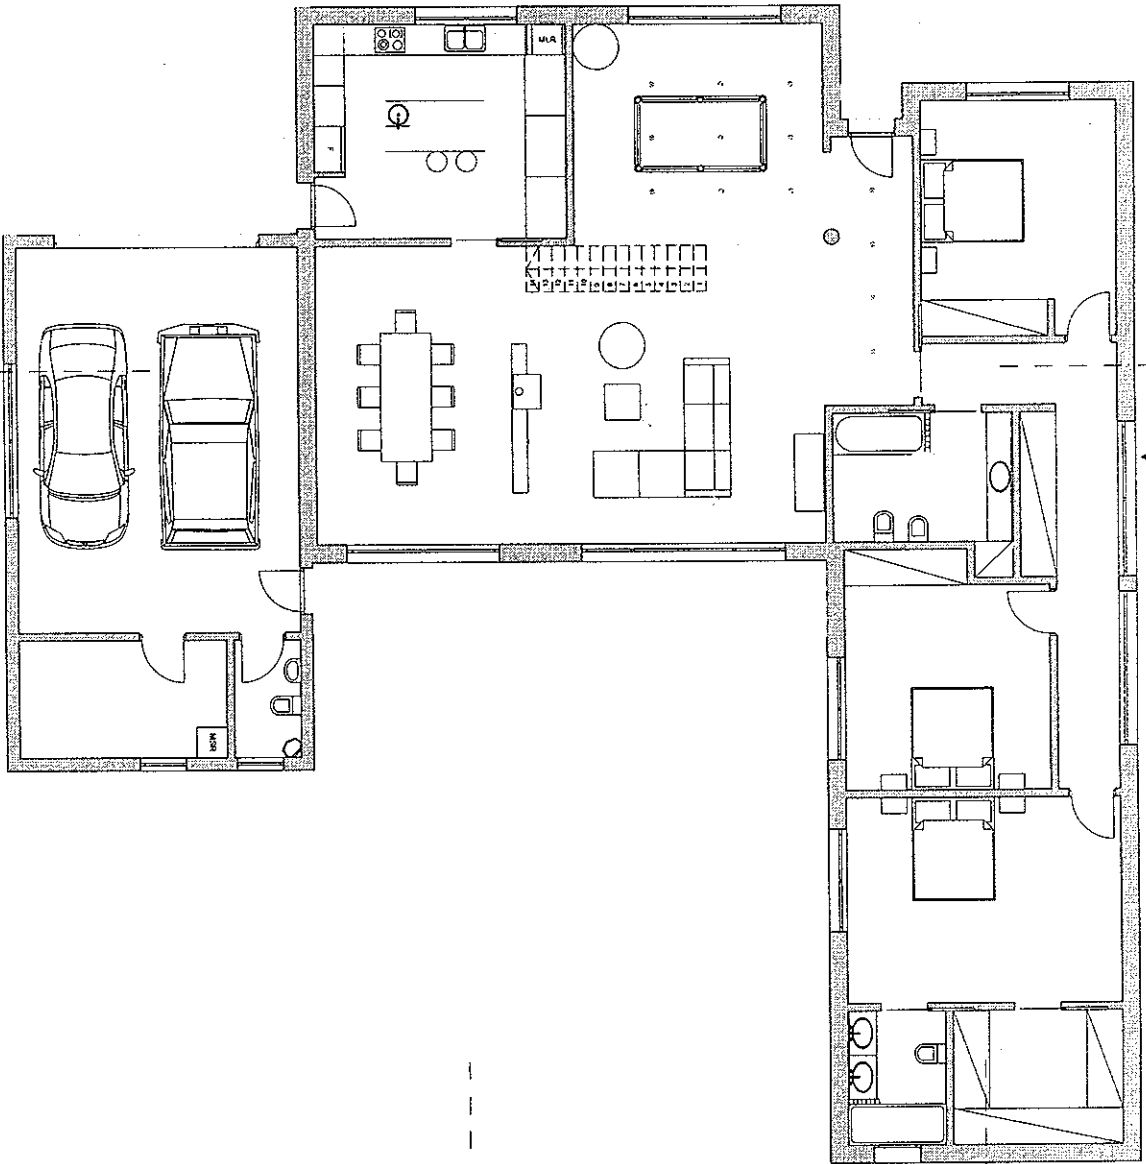


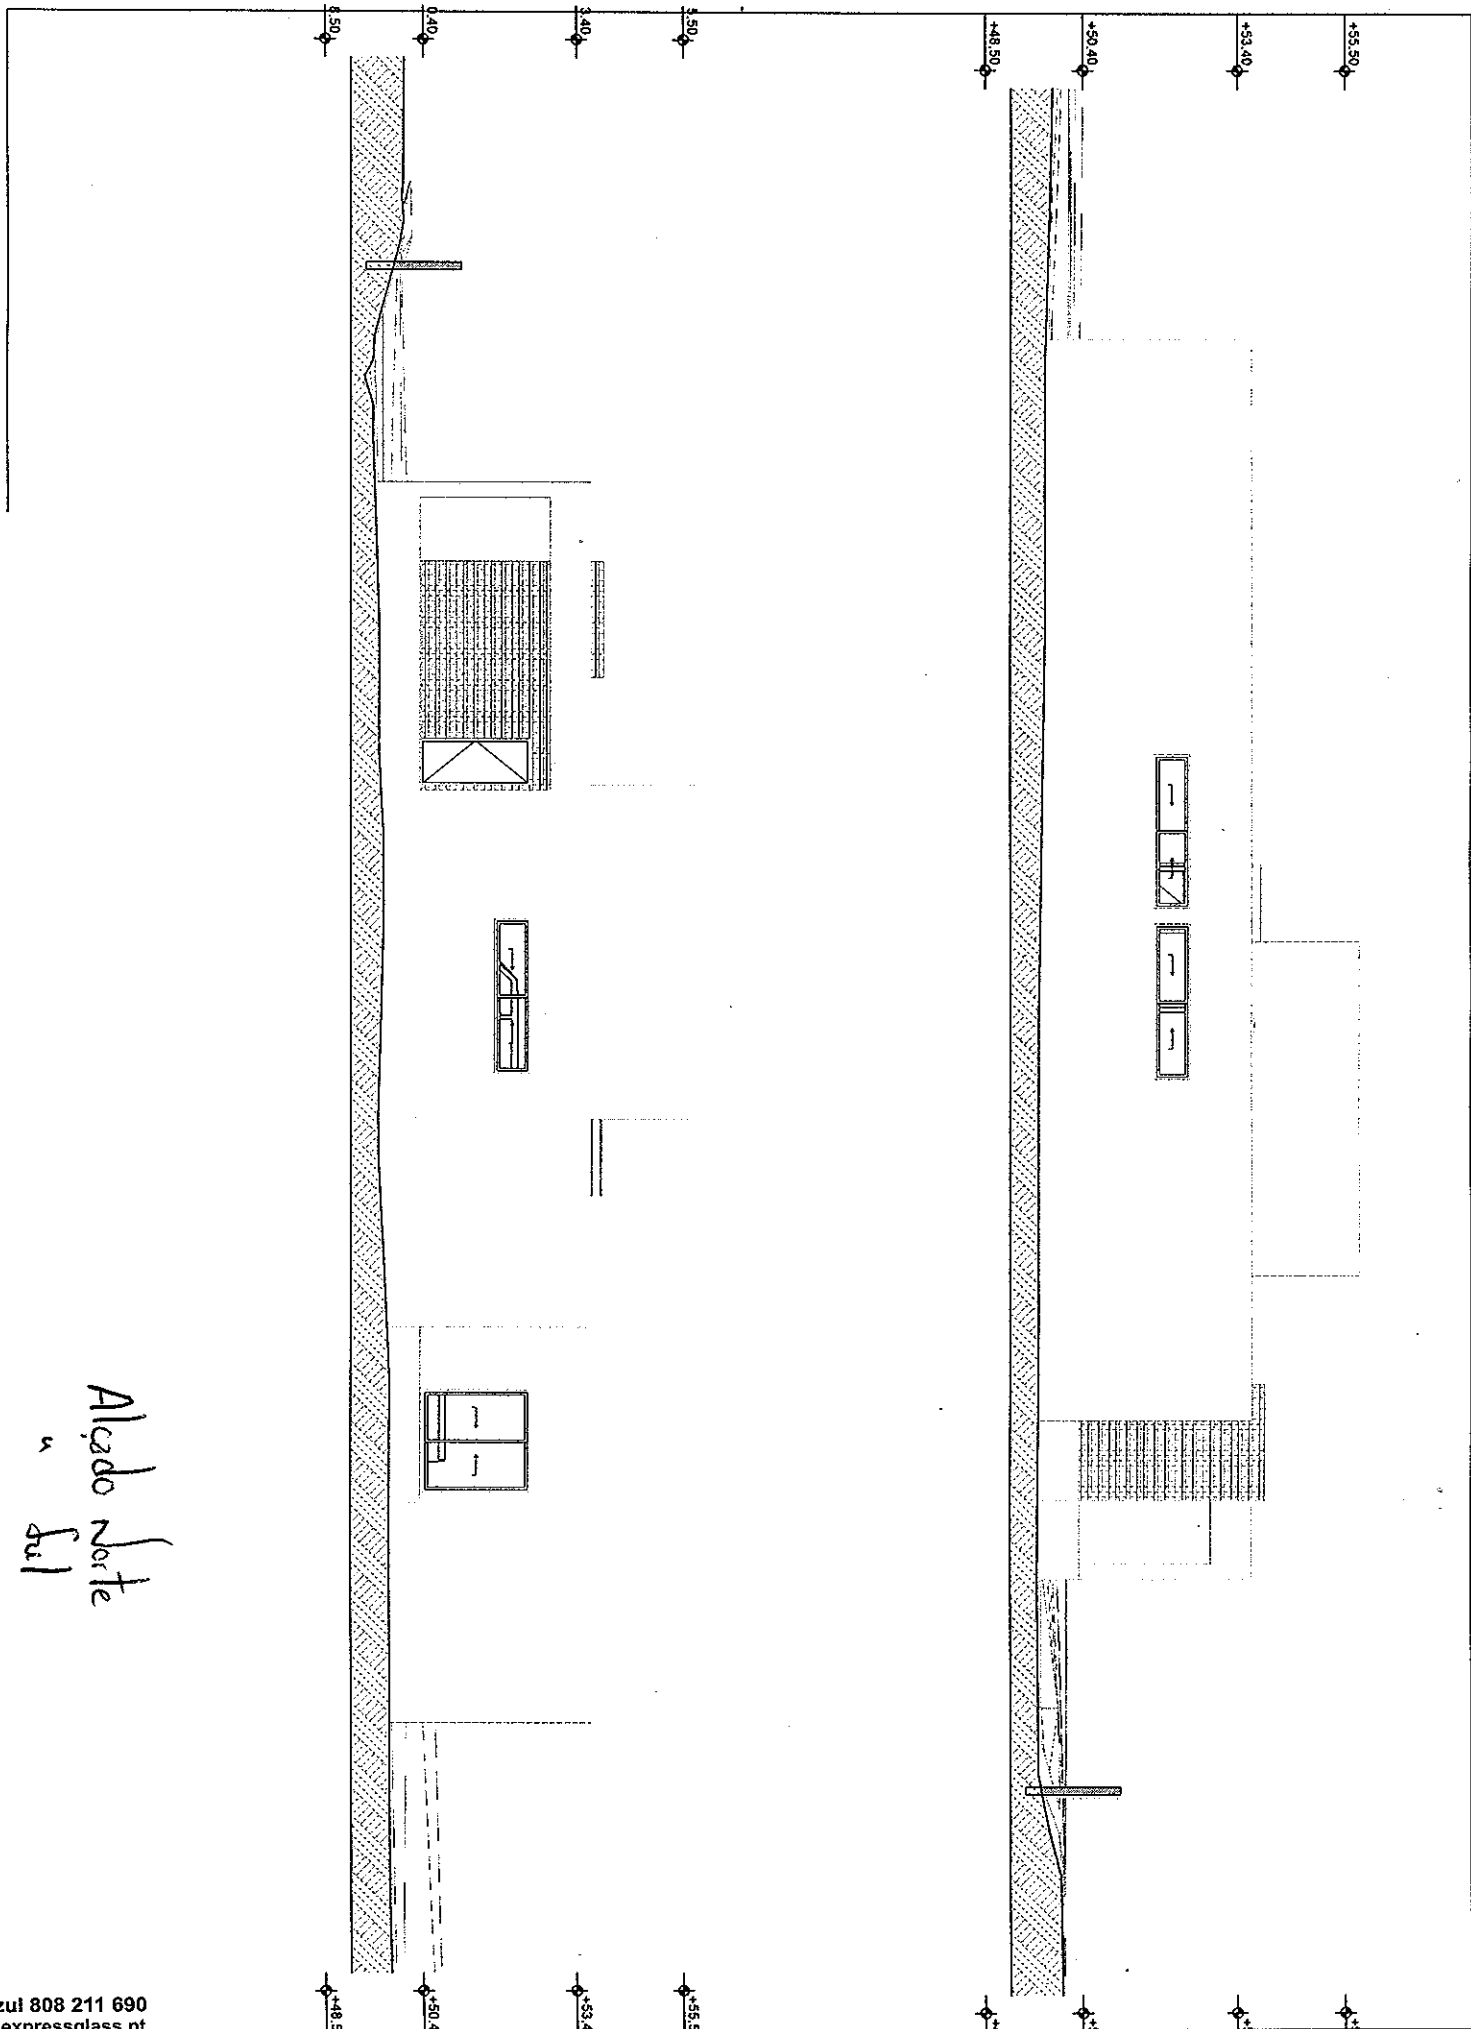

Alicado Norte
sul

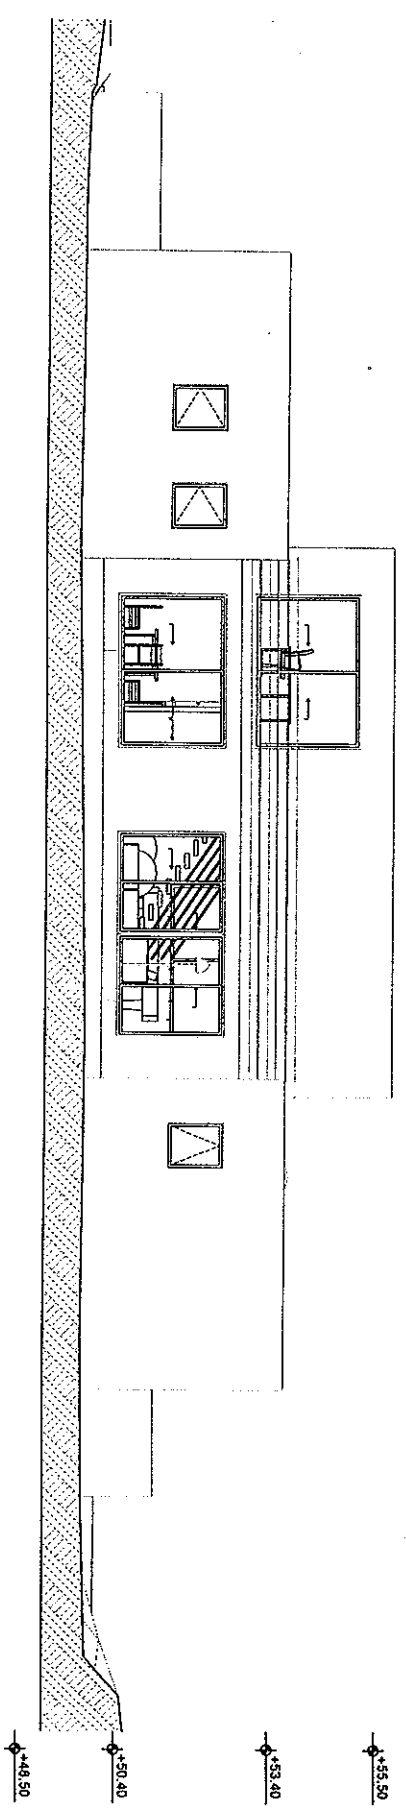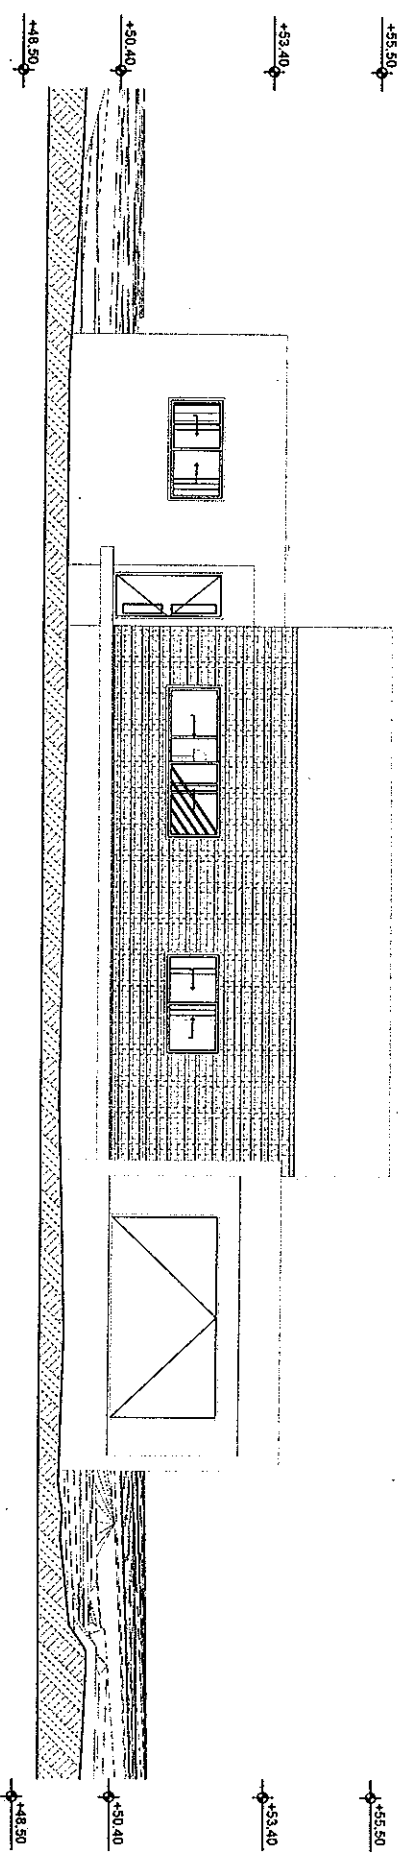

Alicado ponte
nascente

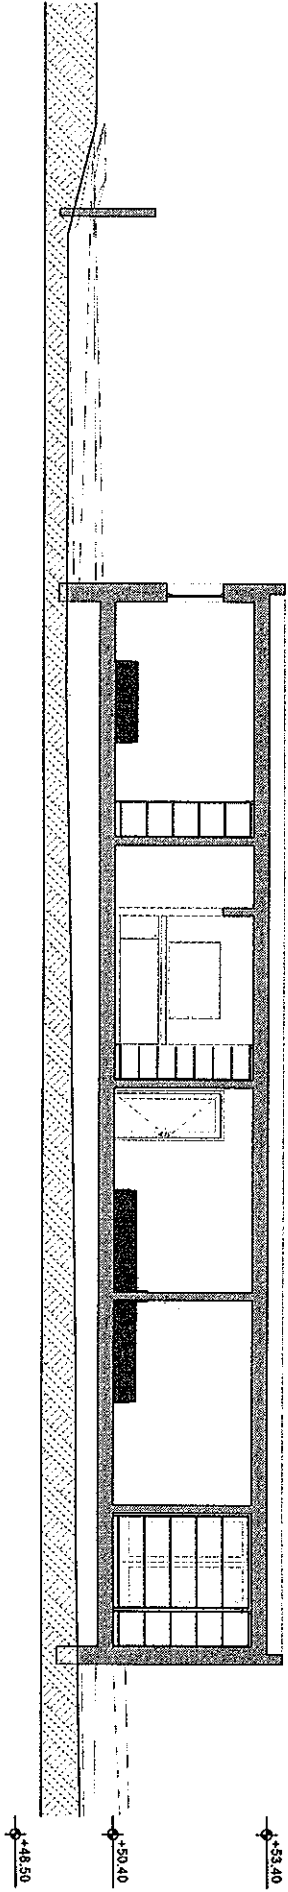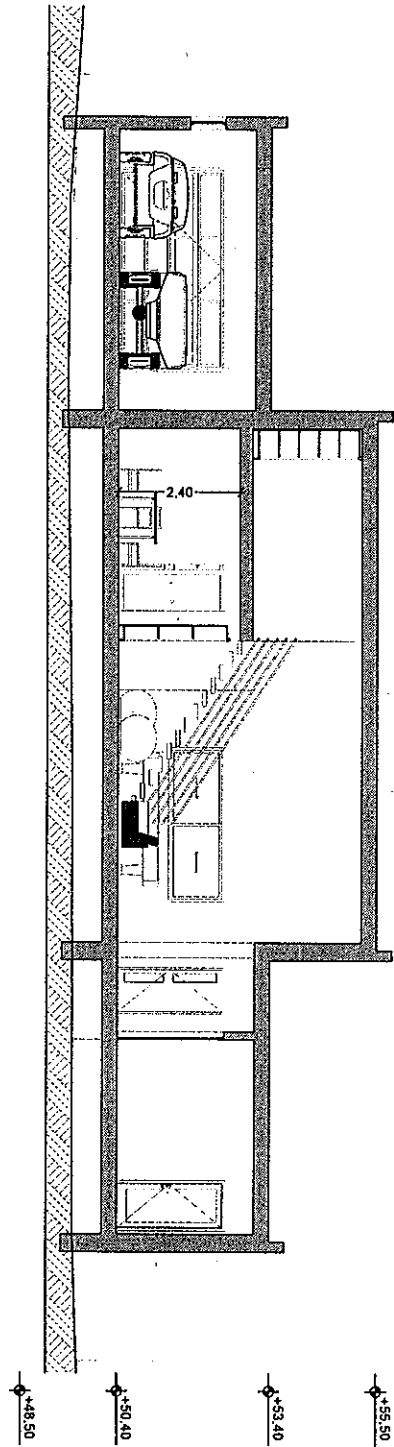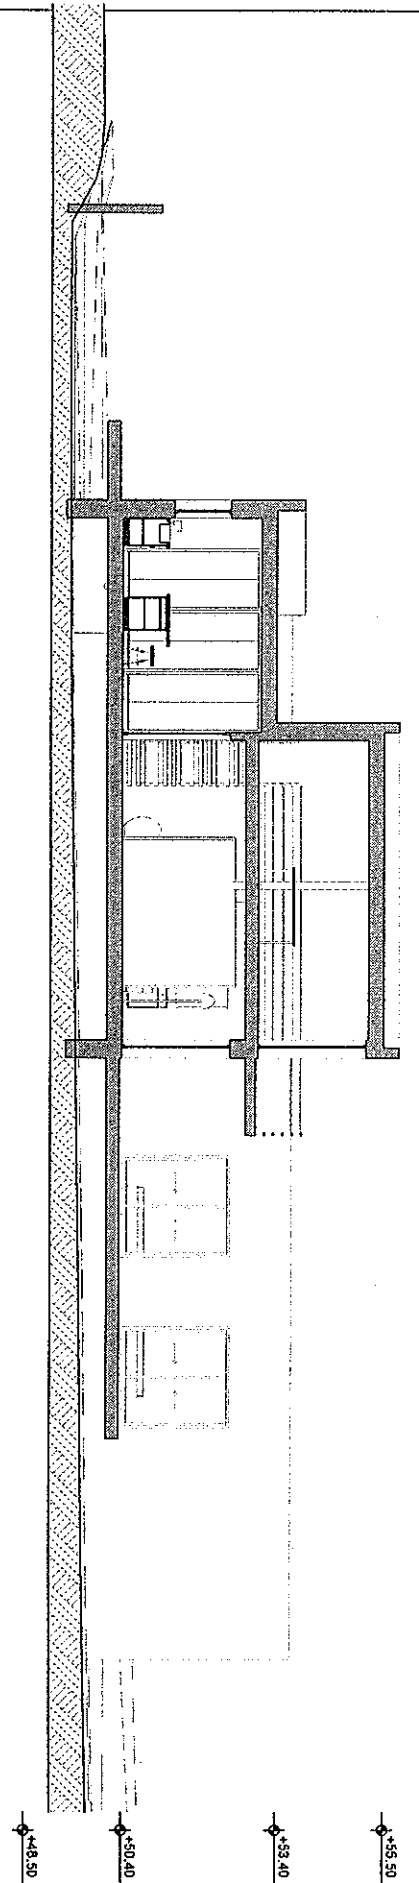

Cortes

▼ E-01

E-03 ▼

▲ E-02

C-21

C-20

C-19

4.80

Plant Magazine