


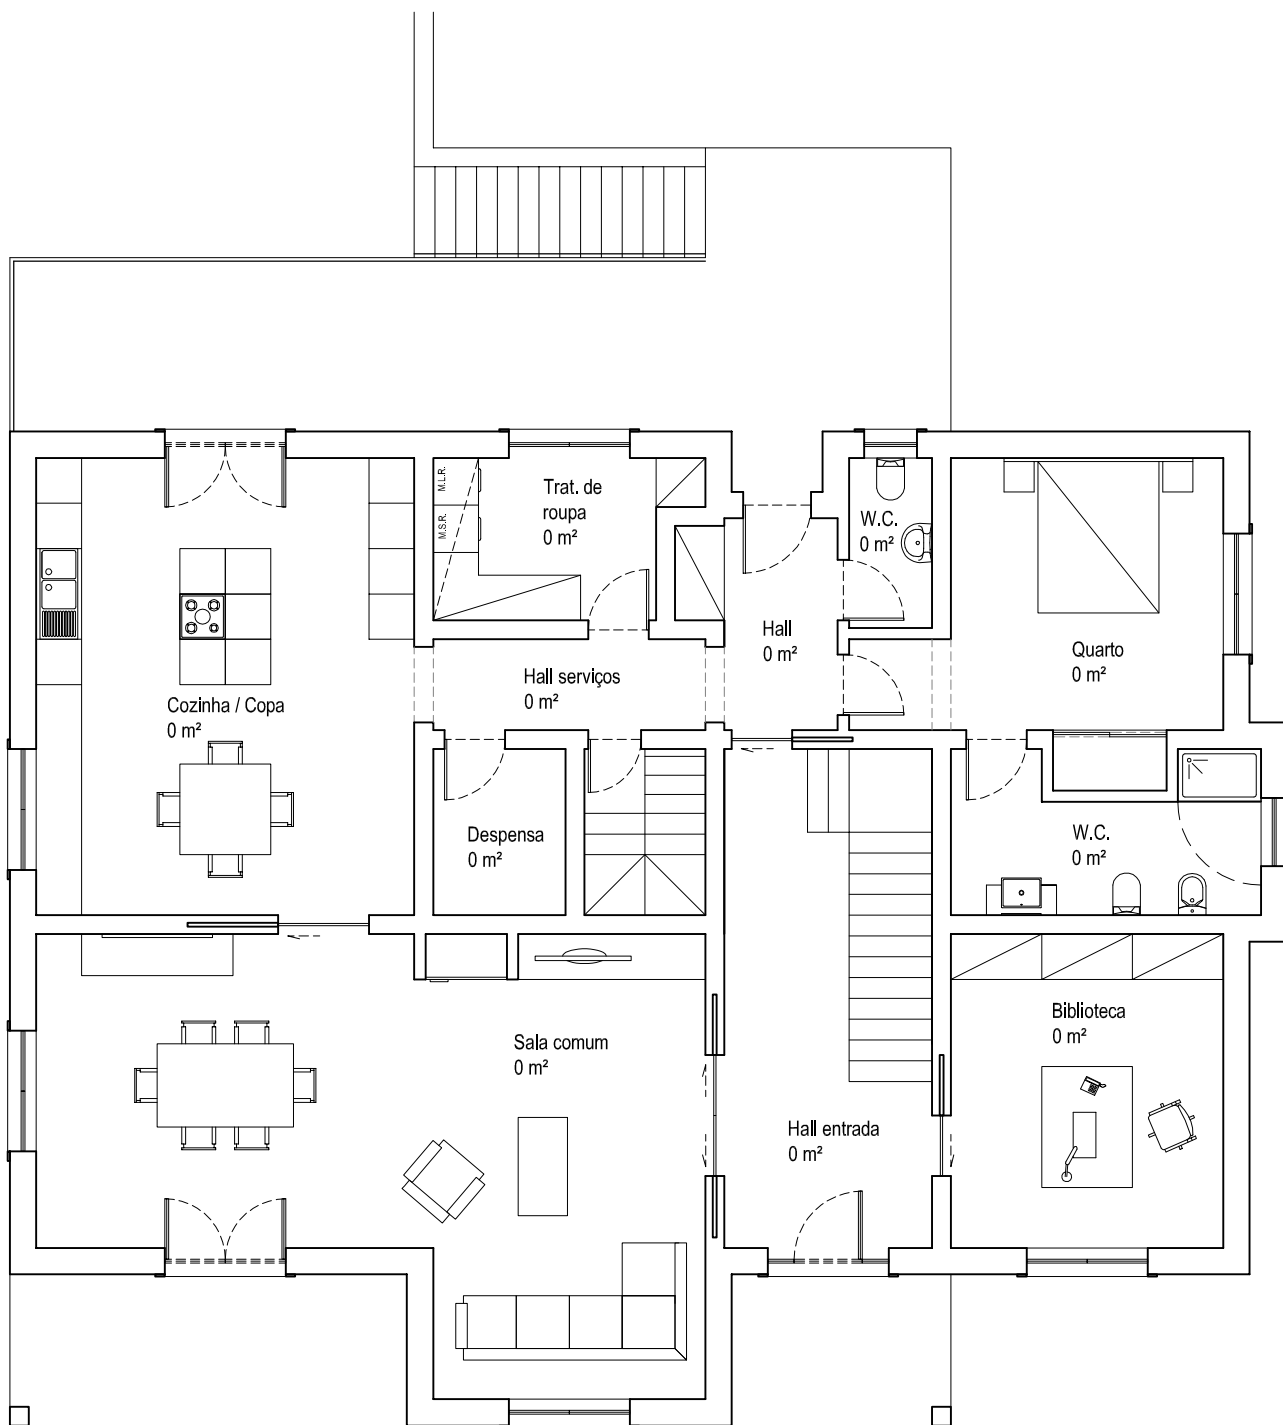

Planta do r/chão 1/100