


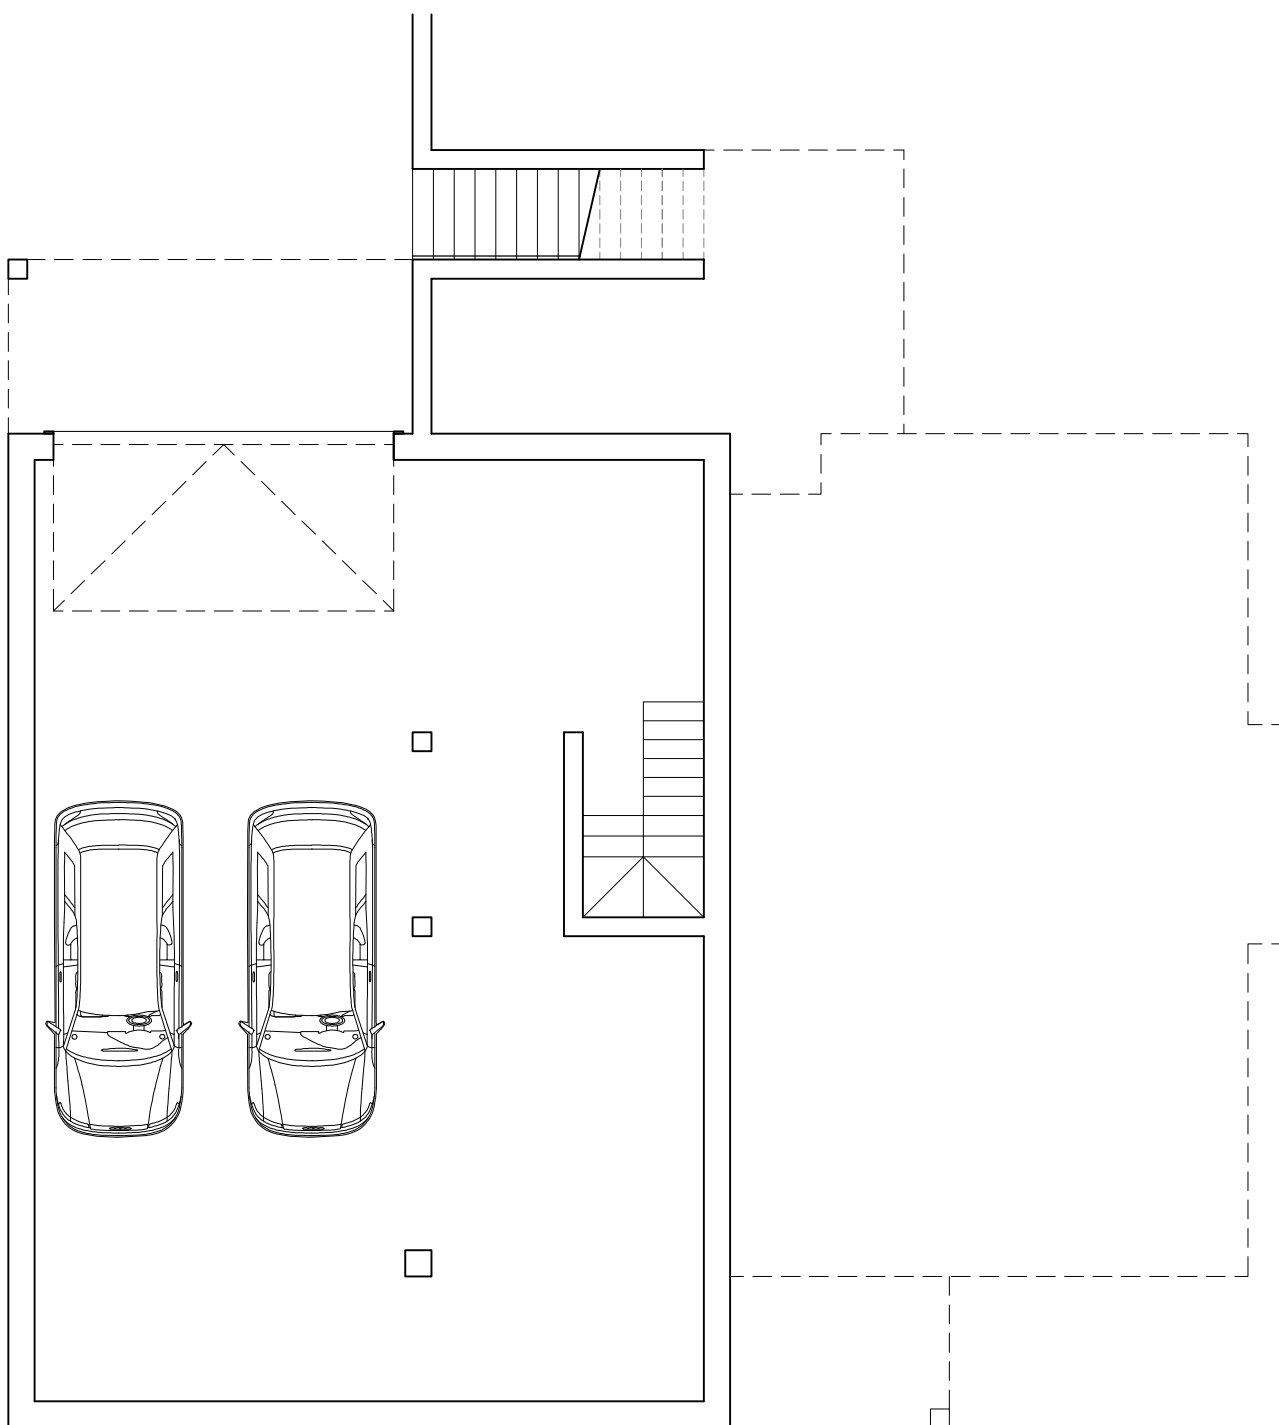

Planta da Cave 1/100