


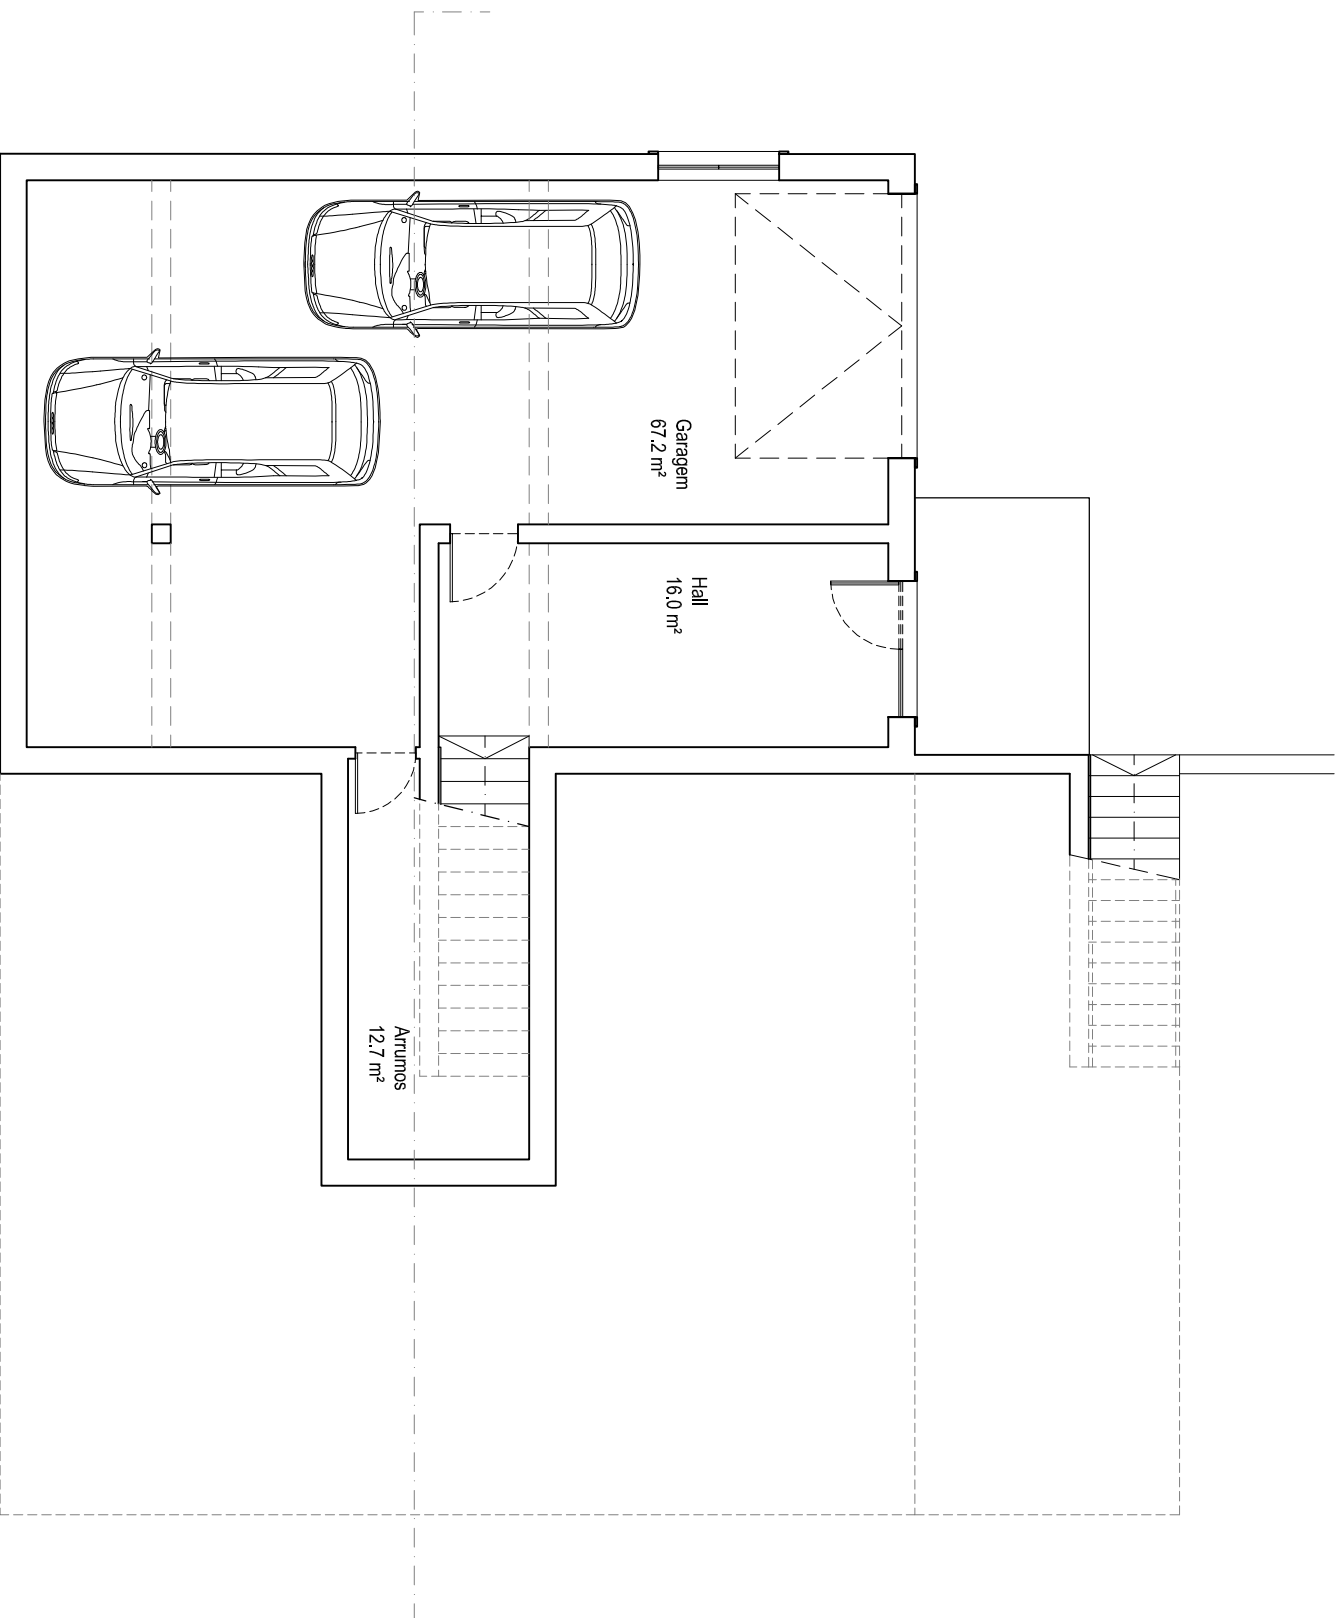

Planta da cave 1/100