

DESIGN BUILDERS

A home built *around you*

Scheme Plan for:

Rowan & Susette Dixon
Endsleigh Park
Havelock North

Lot: 3
DP: tBC


Job no: 17005

Version:
Title:
Scale:
Designer:


5/05/2016
Site Plan
Scale
Renee Woods


All Plan Design, and Associated Documents, is the © Copyright and Intellectual Property of Design Builders Ltd and cannot be reproduced in whole or in part without the expressed permission of the Company. All Rights Reserved.



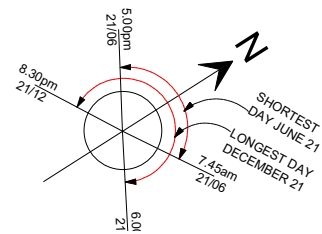

LIVING AREA = 182.0m²
 GARAGE AREA = 18.0m²
 TOTAL AREA = 200.0m²
 OUTDOOR LIVING AREA = 00.0m²
 SITE AREA = 00.0m²
 SITE COVERAGE = 00.0%

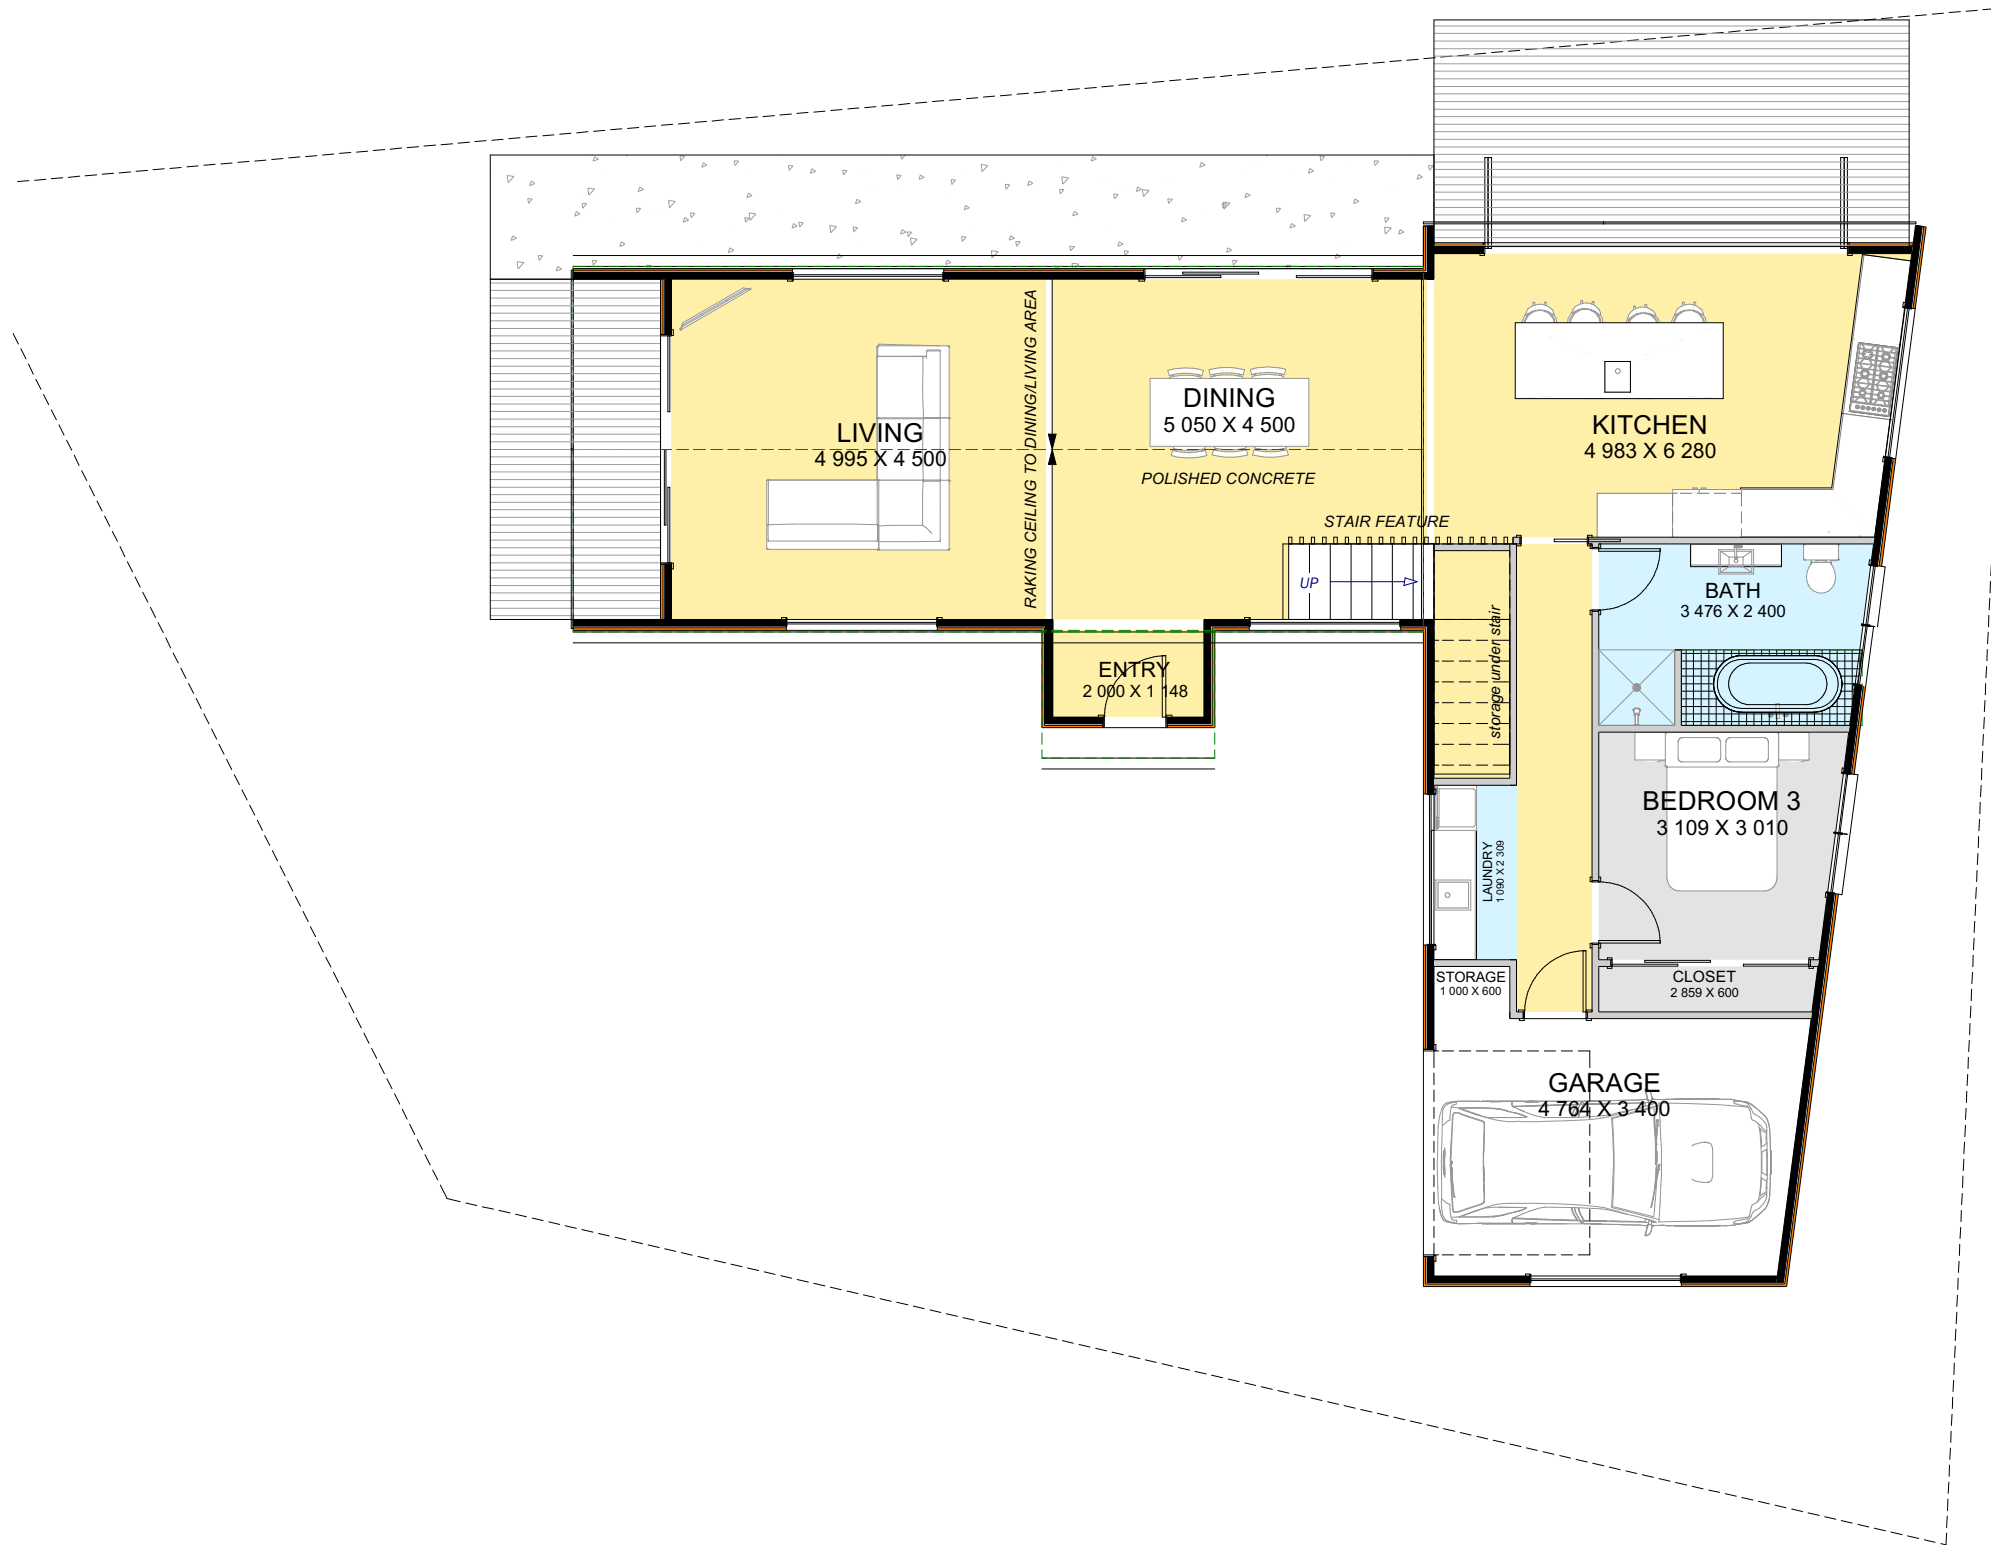

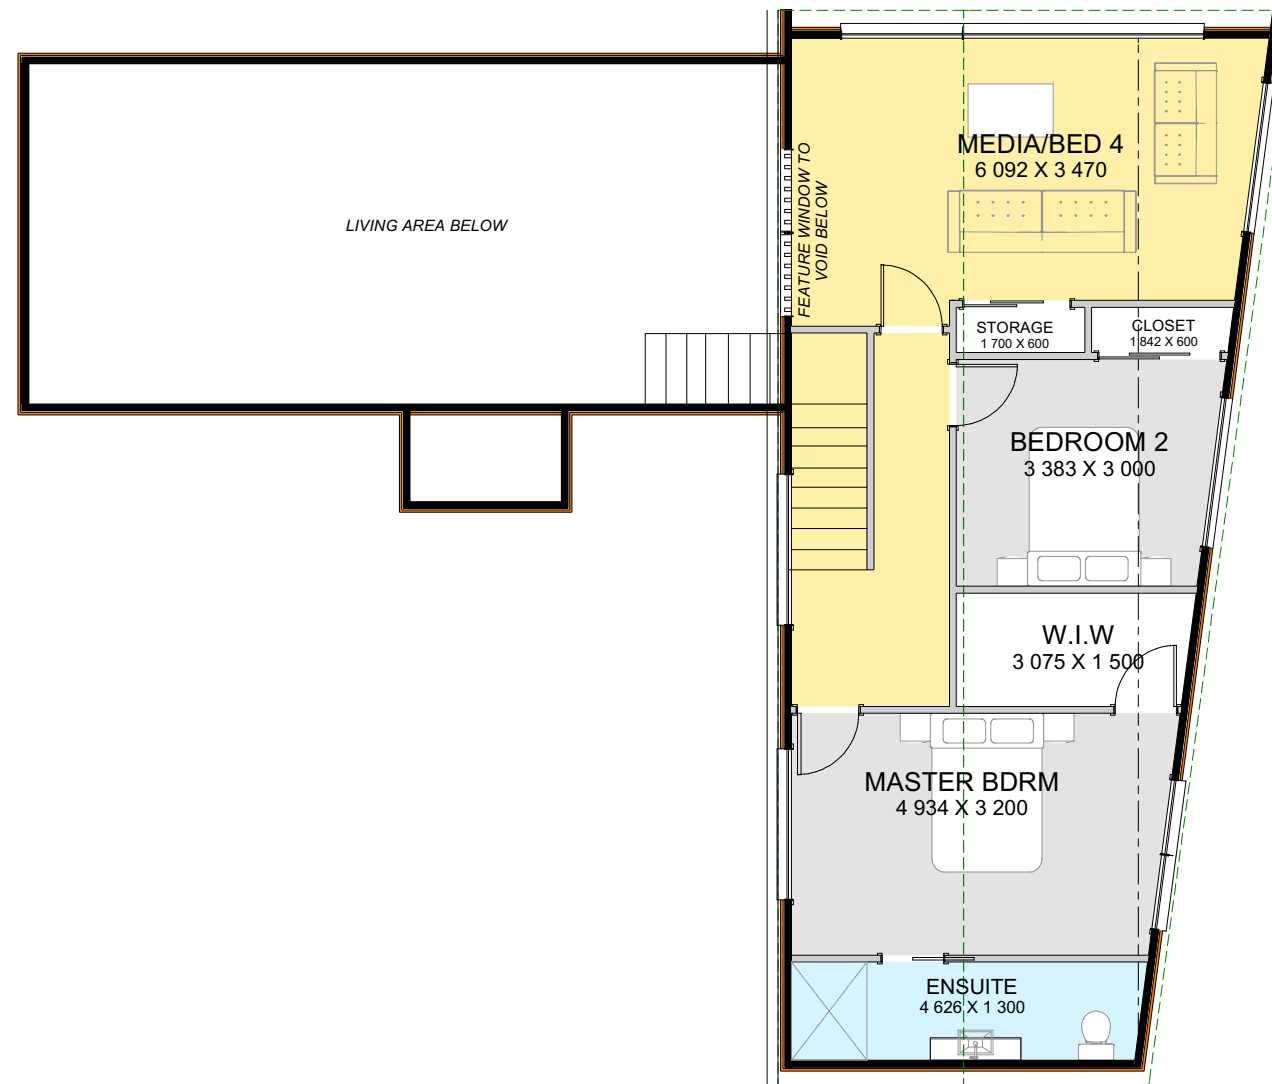

DESIGN BUILDERS

A home built *around you*

Scheme Plan for:

Rowan & Susette Dixon
Endsleigh Park
Havelock North


Lot: 3
DP: tBC

Job no: 17005

Version: 5/05/2016
Title: Floor Plan - first
Scale: 1:100
Designer: Renee Woods

All Plan Design, and Associated Documents, is the © Copyright and Intellectual Property of Design Builders Ltd and cannot be reproduced in whole or in part without the expressed permission of the Company. All Rights Reserved.



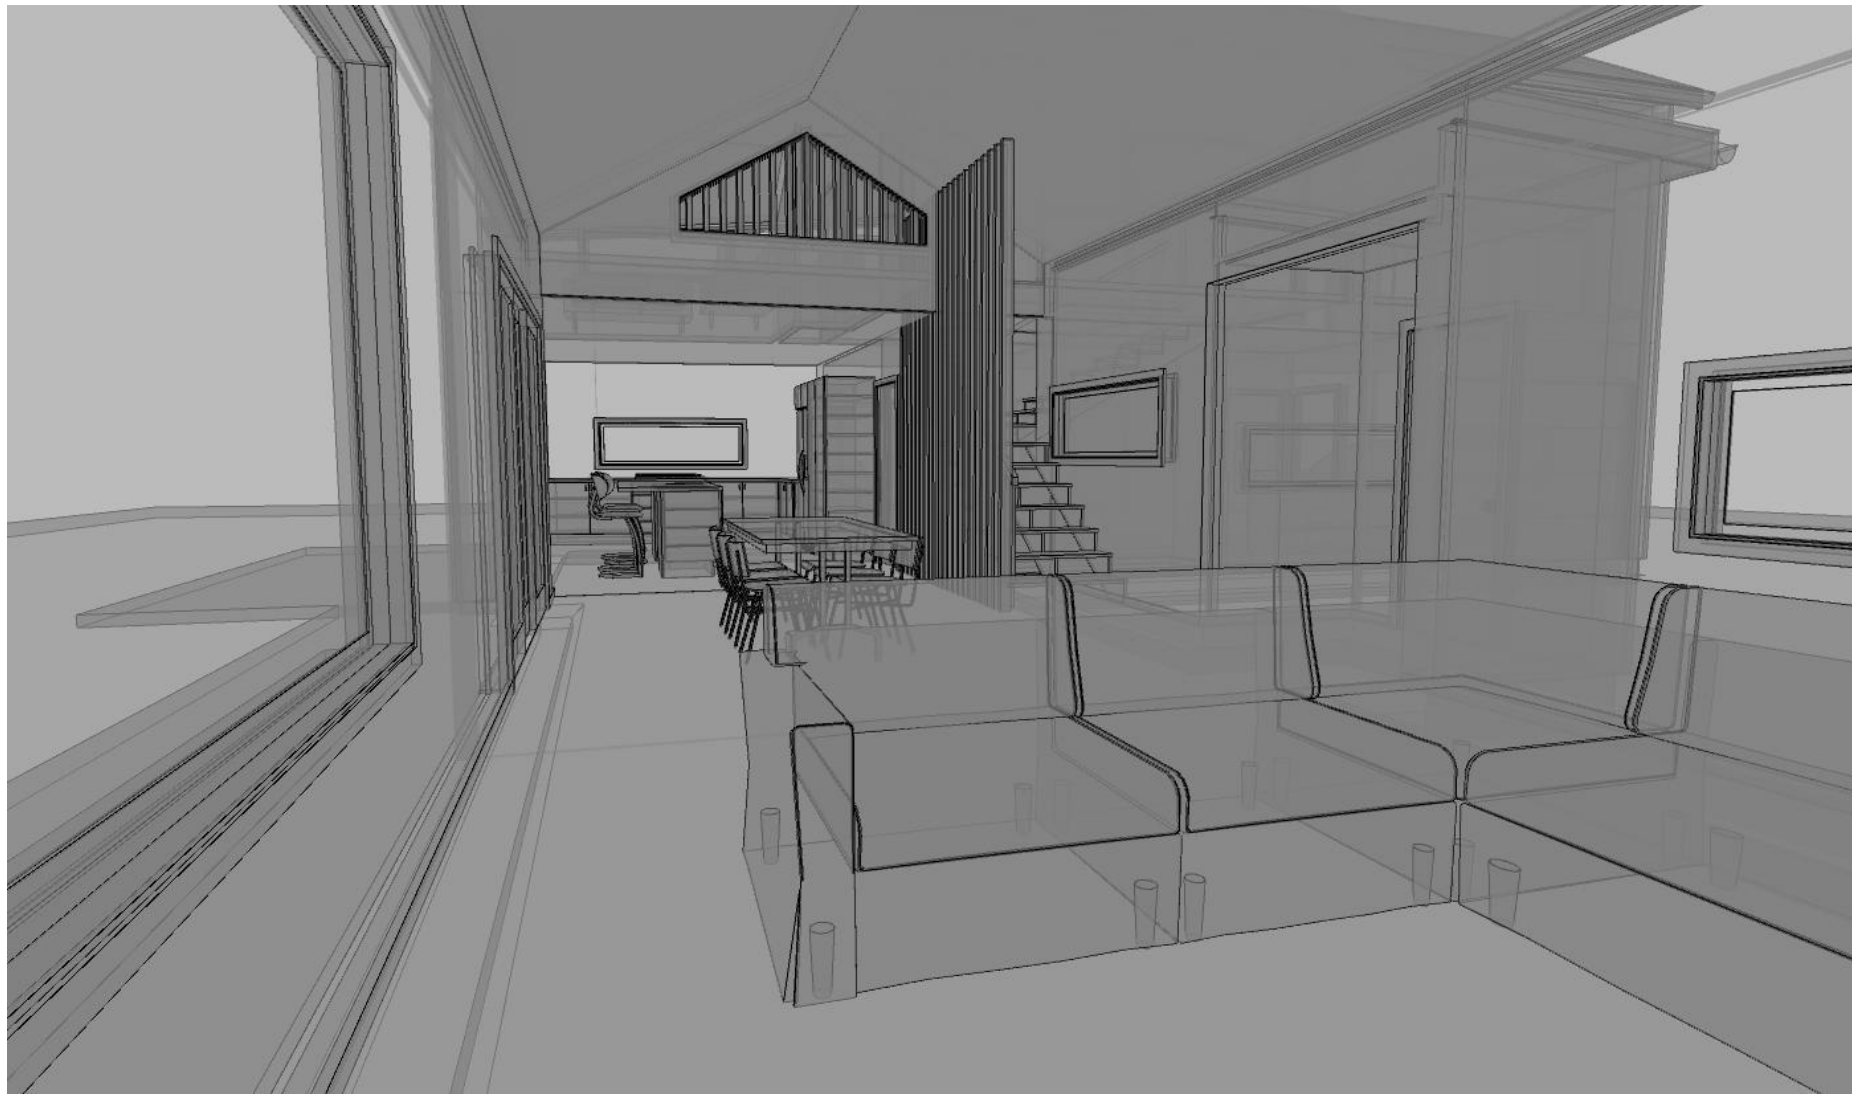



DESIGN BUILDERS

A home built *around you*

Scheme Plan for:

Rowan & Susette Dixon
Endsleigh Park
Havelock North

Lot: 3
DP: tBC

Job no: 17005

Version: 5/05/2016
Title: Perspectives
Scale: N.T.S
Designer: Renee Woods

All Plan Design, and Associated Documents, is the © Copyright and Intellectual Property of Design Builders Ltd and cannot be reproduced in whole or in part without the expressed permission of the Company. All Rights Reserved.





DESIGN BUILDERS

A home built *around you*

Scheme Plan for:

Rowan & Susette Dixon
Endsleigh Park
Havelock North

Lot: 3
DP: tBC

Job no: 17005

Version: 5/05/2016
Title: Perspectives
Scale: N.T.S
Designer: Renee Woods

All Plan Design, and Associated Documents, is the © Copyright and Intellectual Property of Design Builders Ltd and cannot be reproduced in whole or in part without the expressed permission of the Company. All Rights Reserved.

