



LIVING AREA = 184.0m²
GARAGE AREA = 22.7m²
TOTAL AREA = 206.7m²
OUTDOOR LIVING AREA = 00.0m²
SITE AREA = 00.0m²
SITE COVERAGE = 00.0%

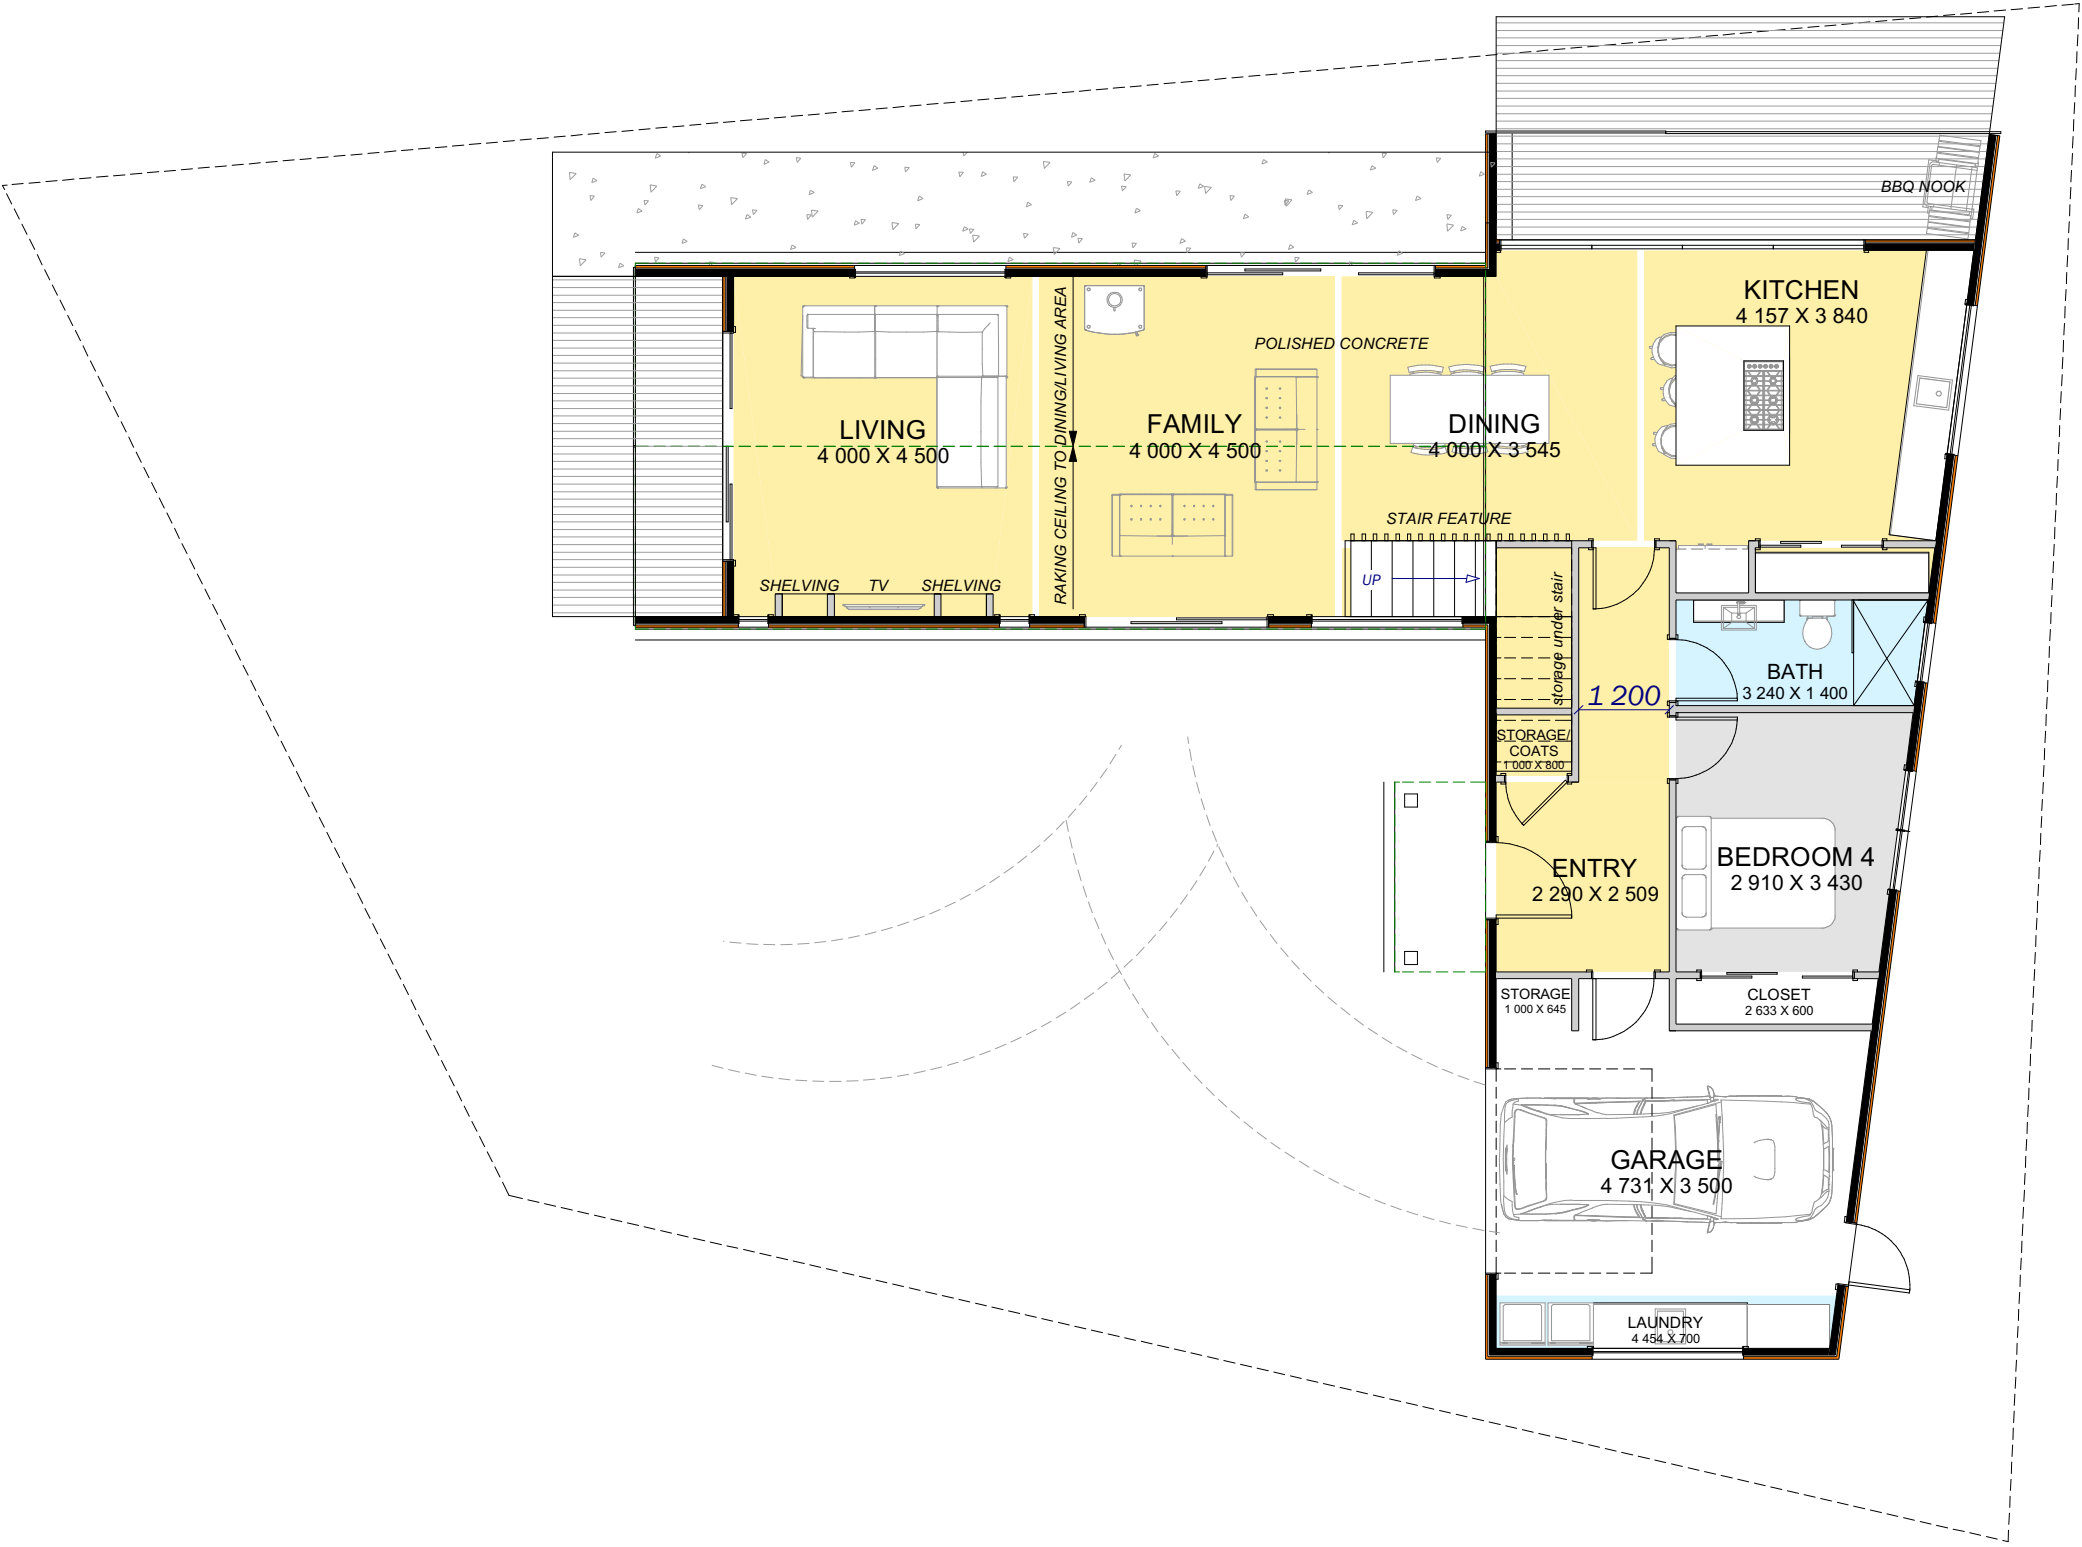

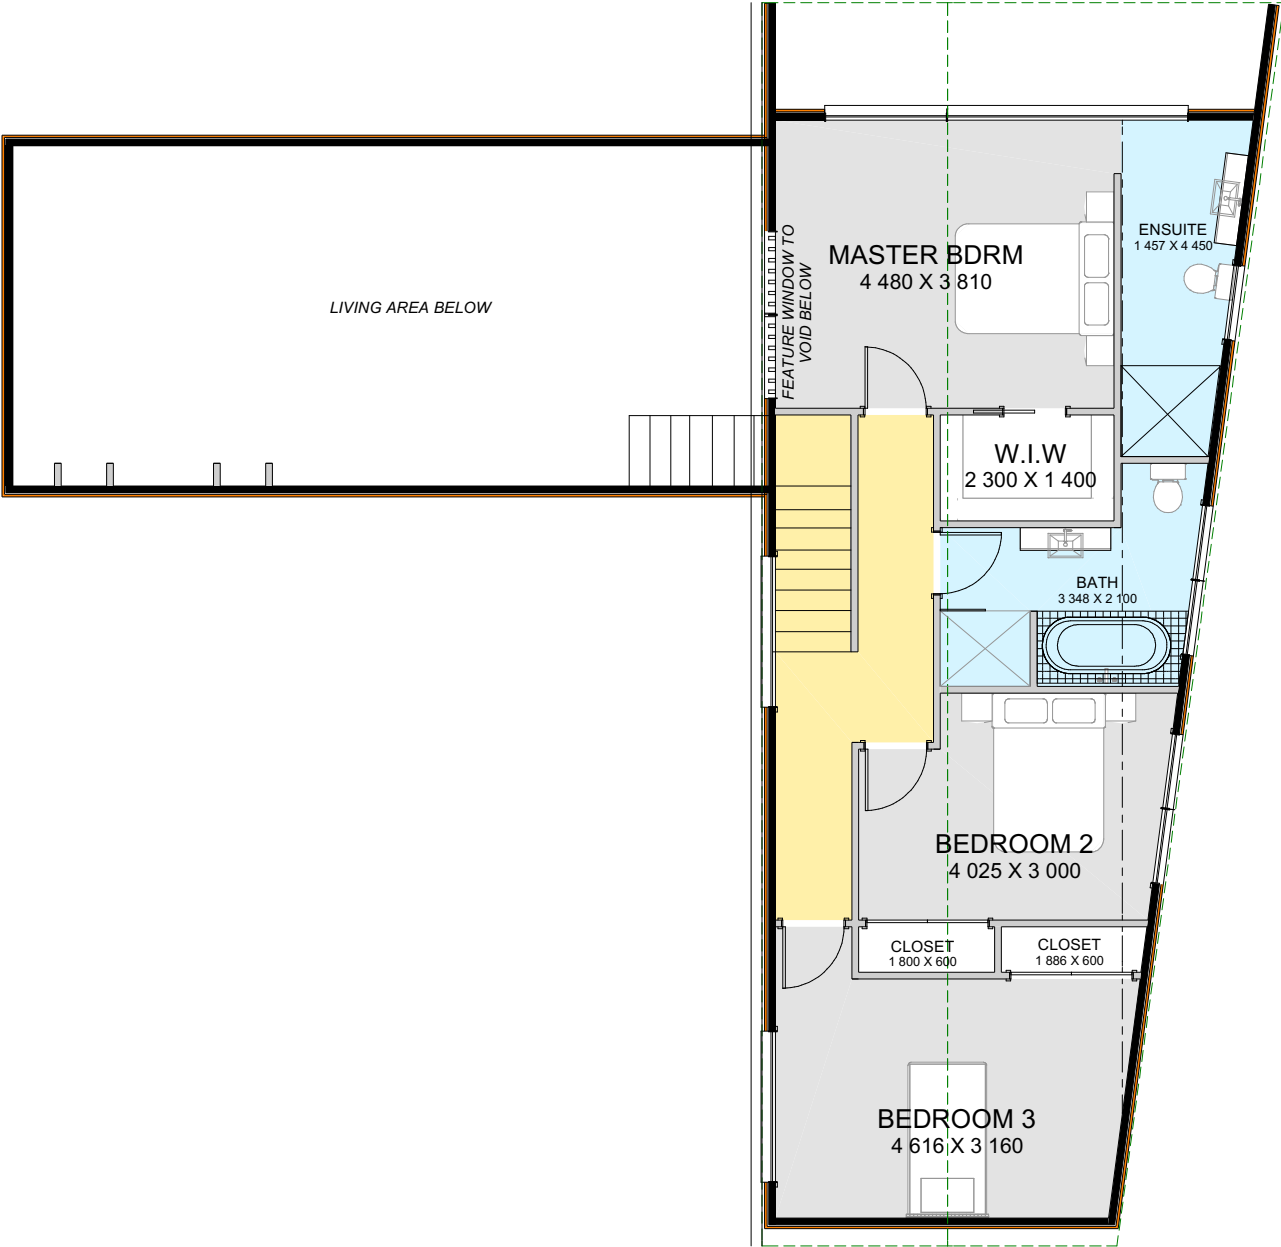



DESIGN BUILDERS

A home built *around you*

Scheme Plan for:

Rowan & Susette Dixon
Endsleigh Park
Havelock North

Lot: 3
DP: tBC

Job no: 17005

Version: 13/05/2016
Title: Perspectives
Scale: N.T.S
Designer: Renee Woods

All Plan Design, and Associated Documents, is the © Copyright and Intellectual Property of Design Builders Ltd and cannot be reproduced in whole or in part without the expressed permission of the Company. All Rights Reserved.





DESIGN BUILDERS
A home built *around you*

Scheme Plan for:

Lot: 3
DP: tBC

Rowan & Susette Dixon
Endsleigh Park
Havelock North

Job no: 17005

Version: 13/05/2016
Title: Perspectives
Scale: N.T.S
Designer: Renee Woods

All Plan Design, and Associated Documents, is the © Copyright and Intellectual Property of Design Builders Ltd and cannot be reproduced in whole or in part without the expressed permission of the Company. All Rights Reserved.

