


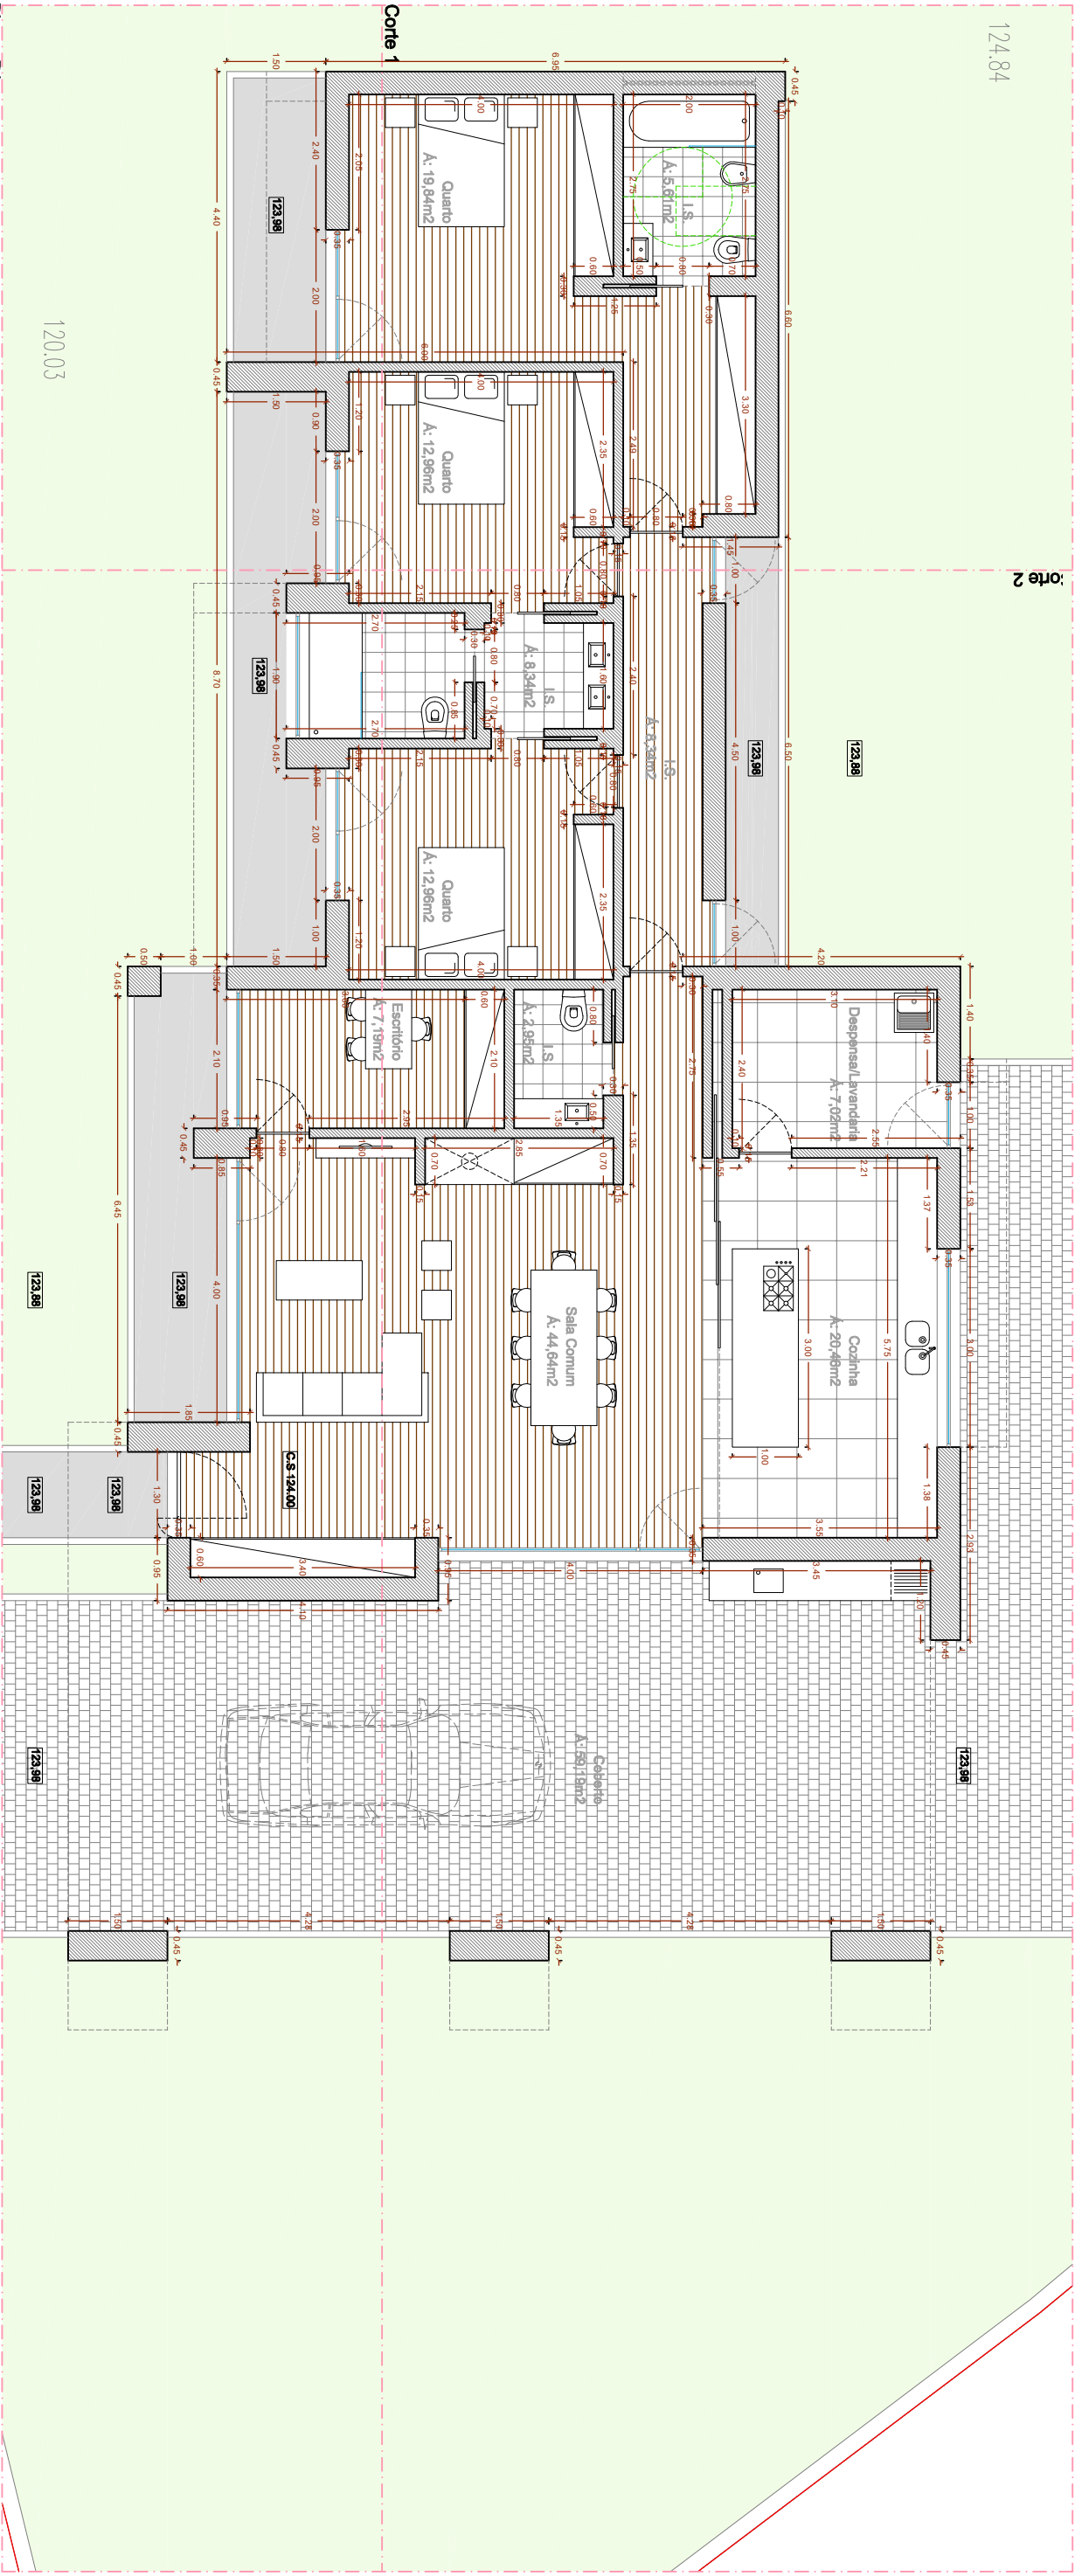

Planta R/c