


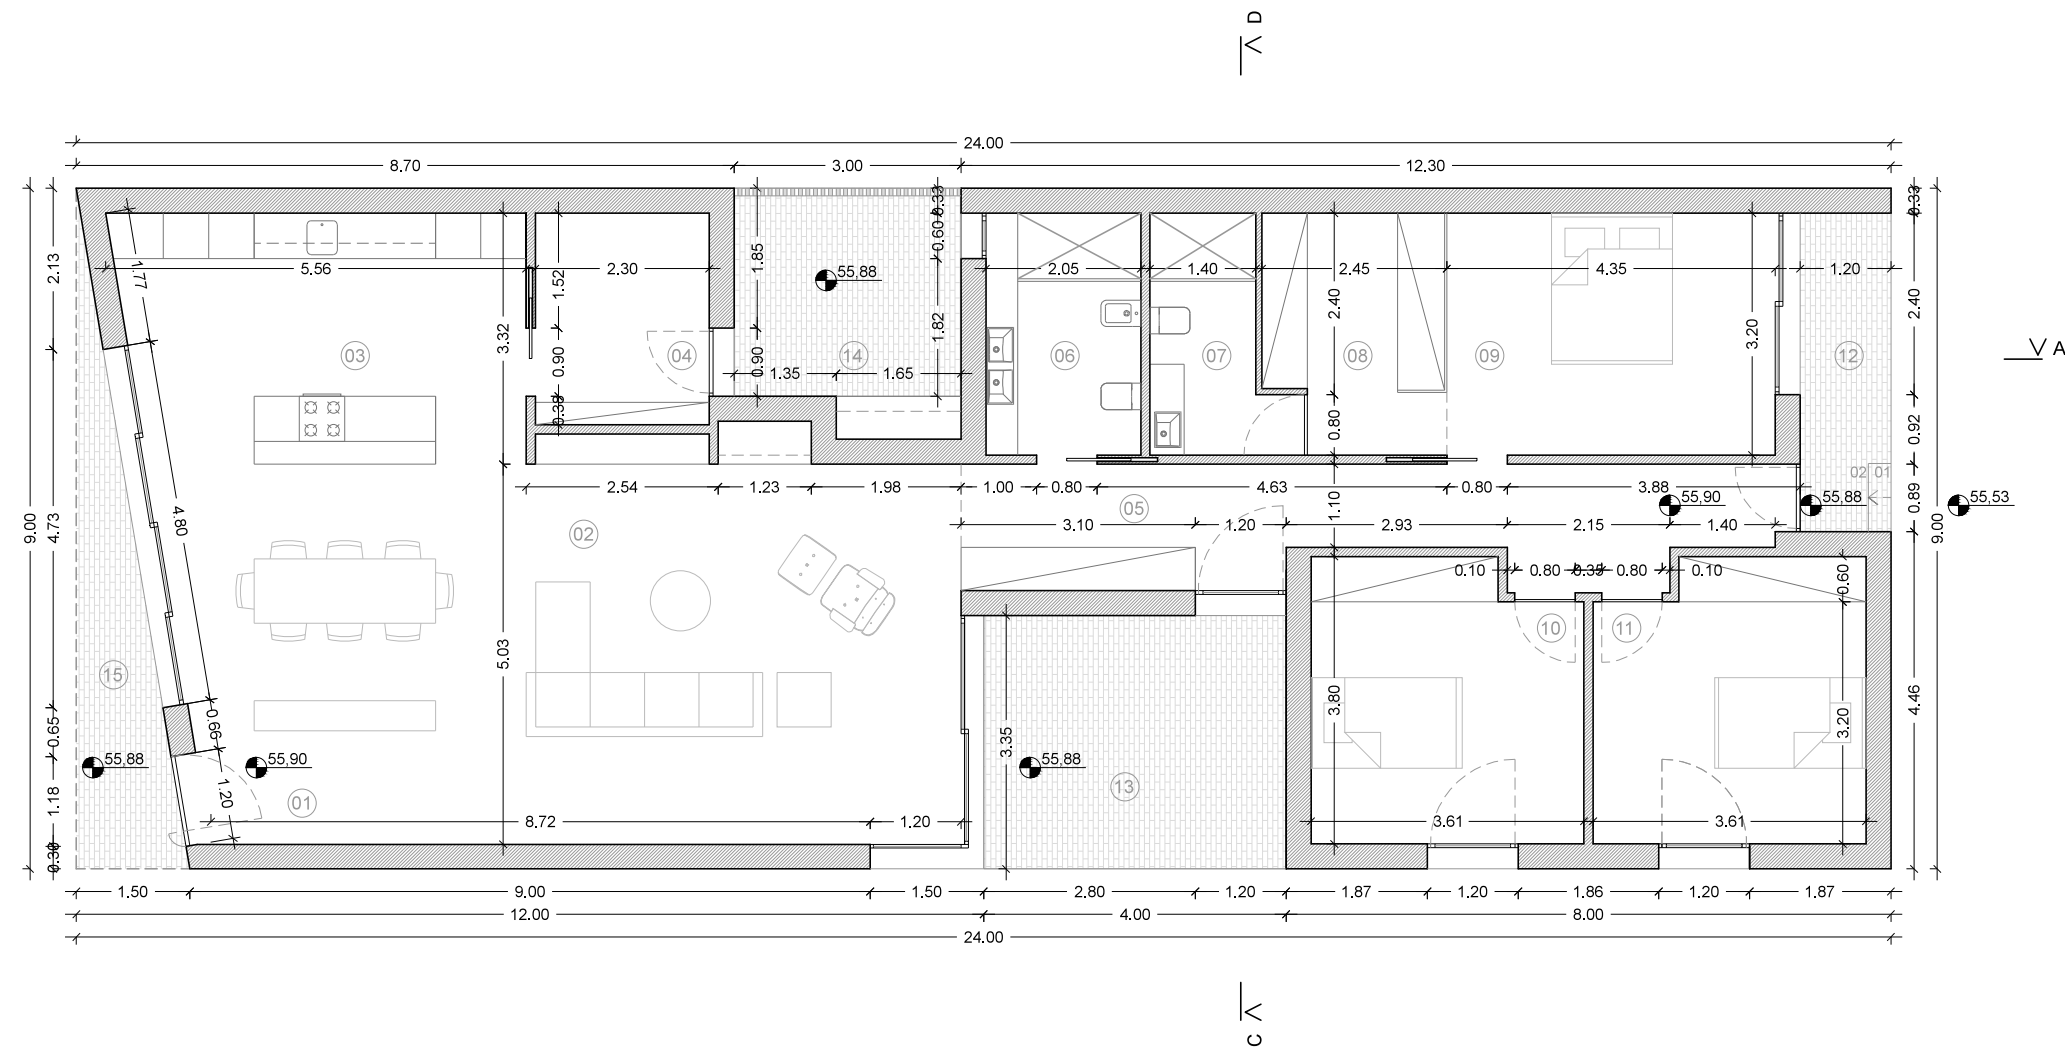

PLANTA DO PISO 0