


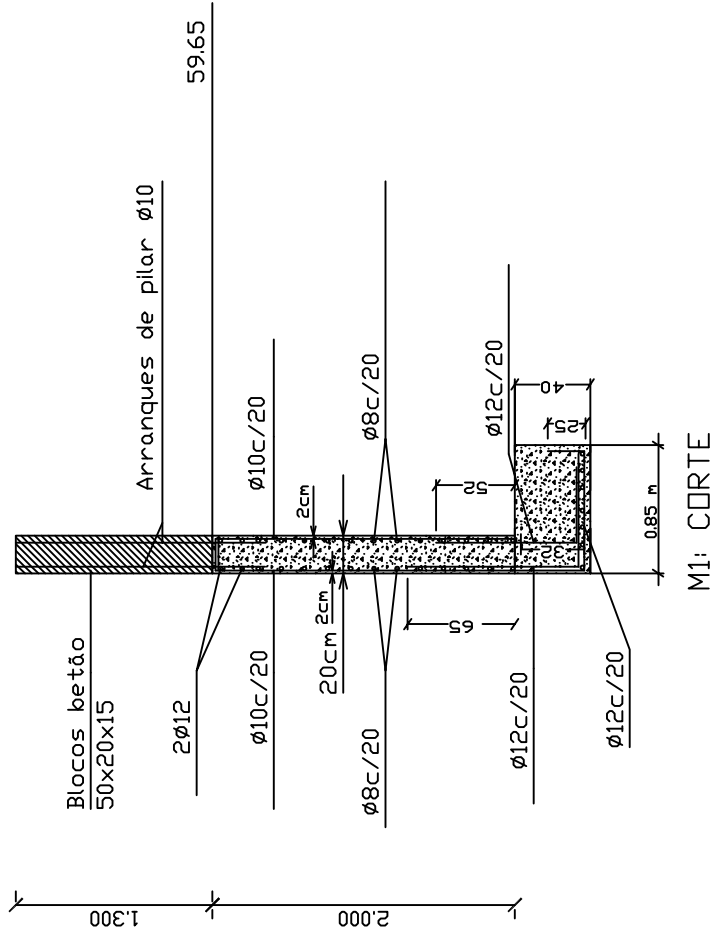

MURO M1
Betão: B25 (C20-25)
Aço: A400
Escala: 1:50