


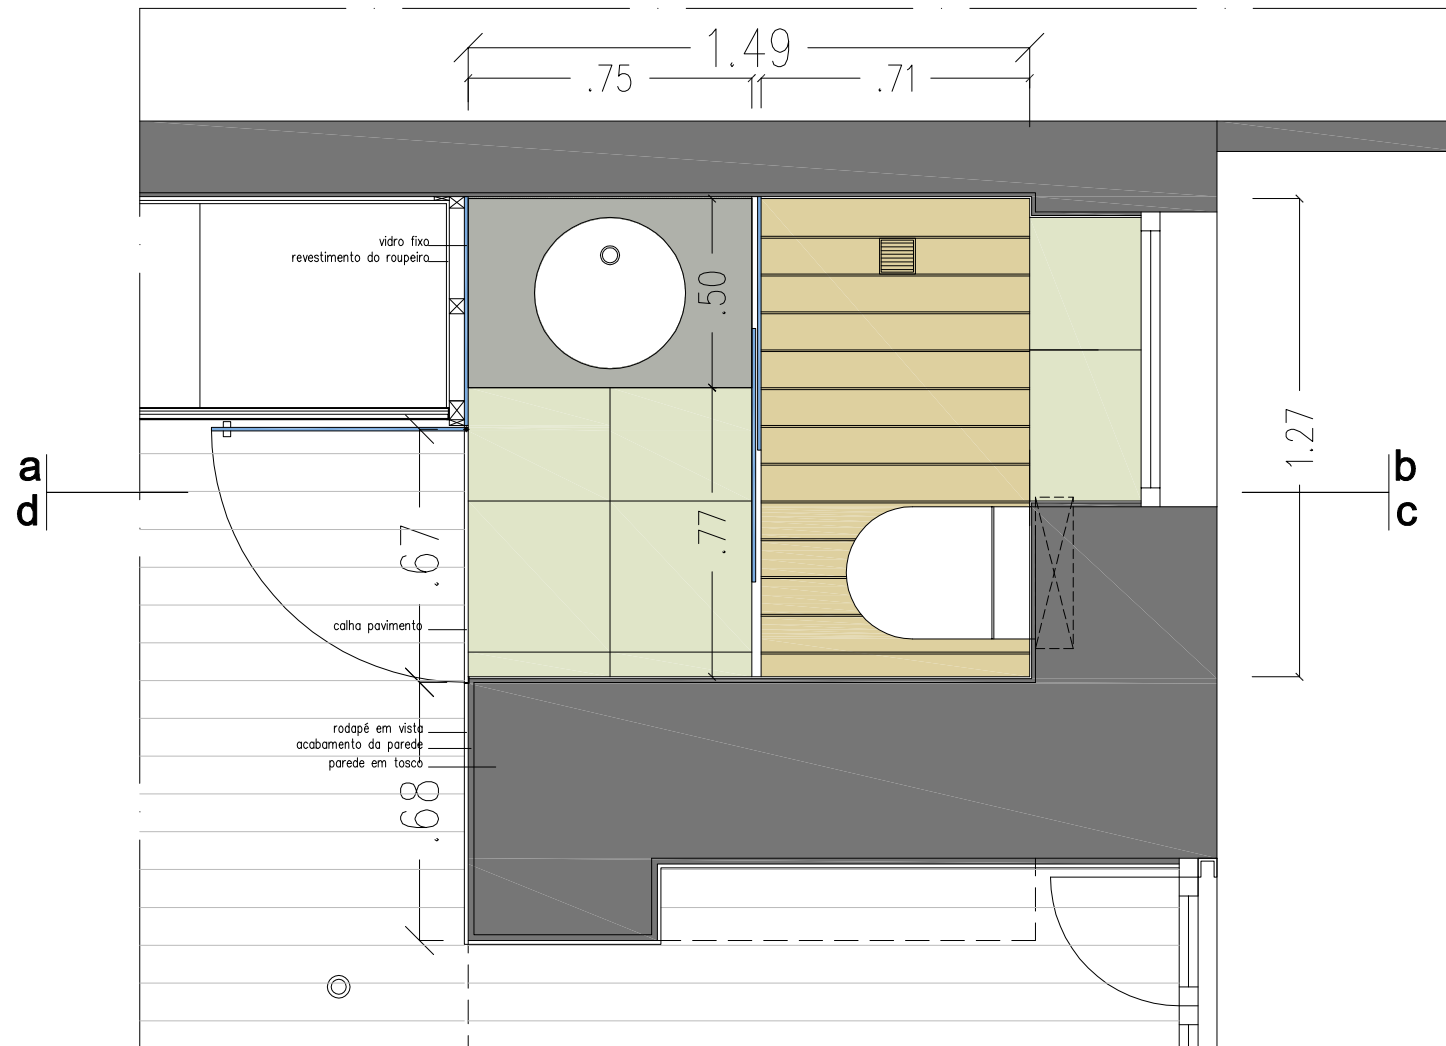

Pormenor I.S.

Esc. 1/20