


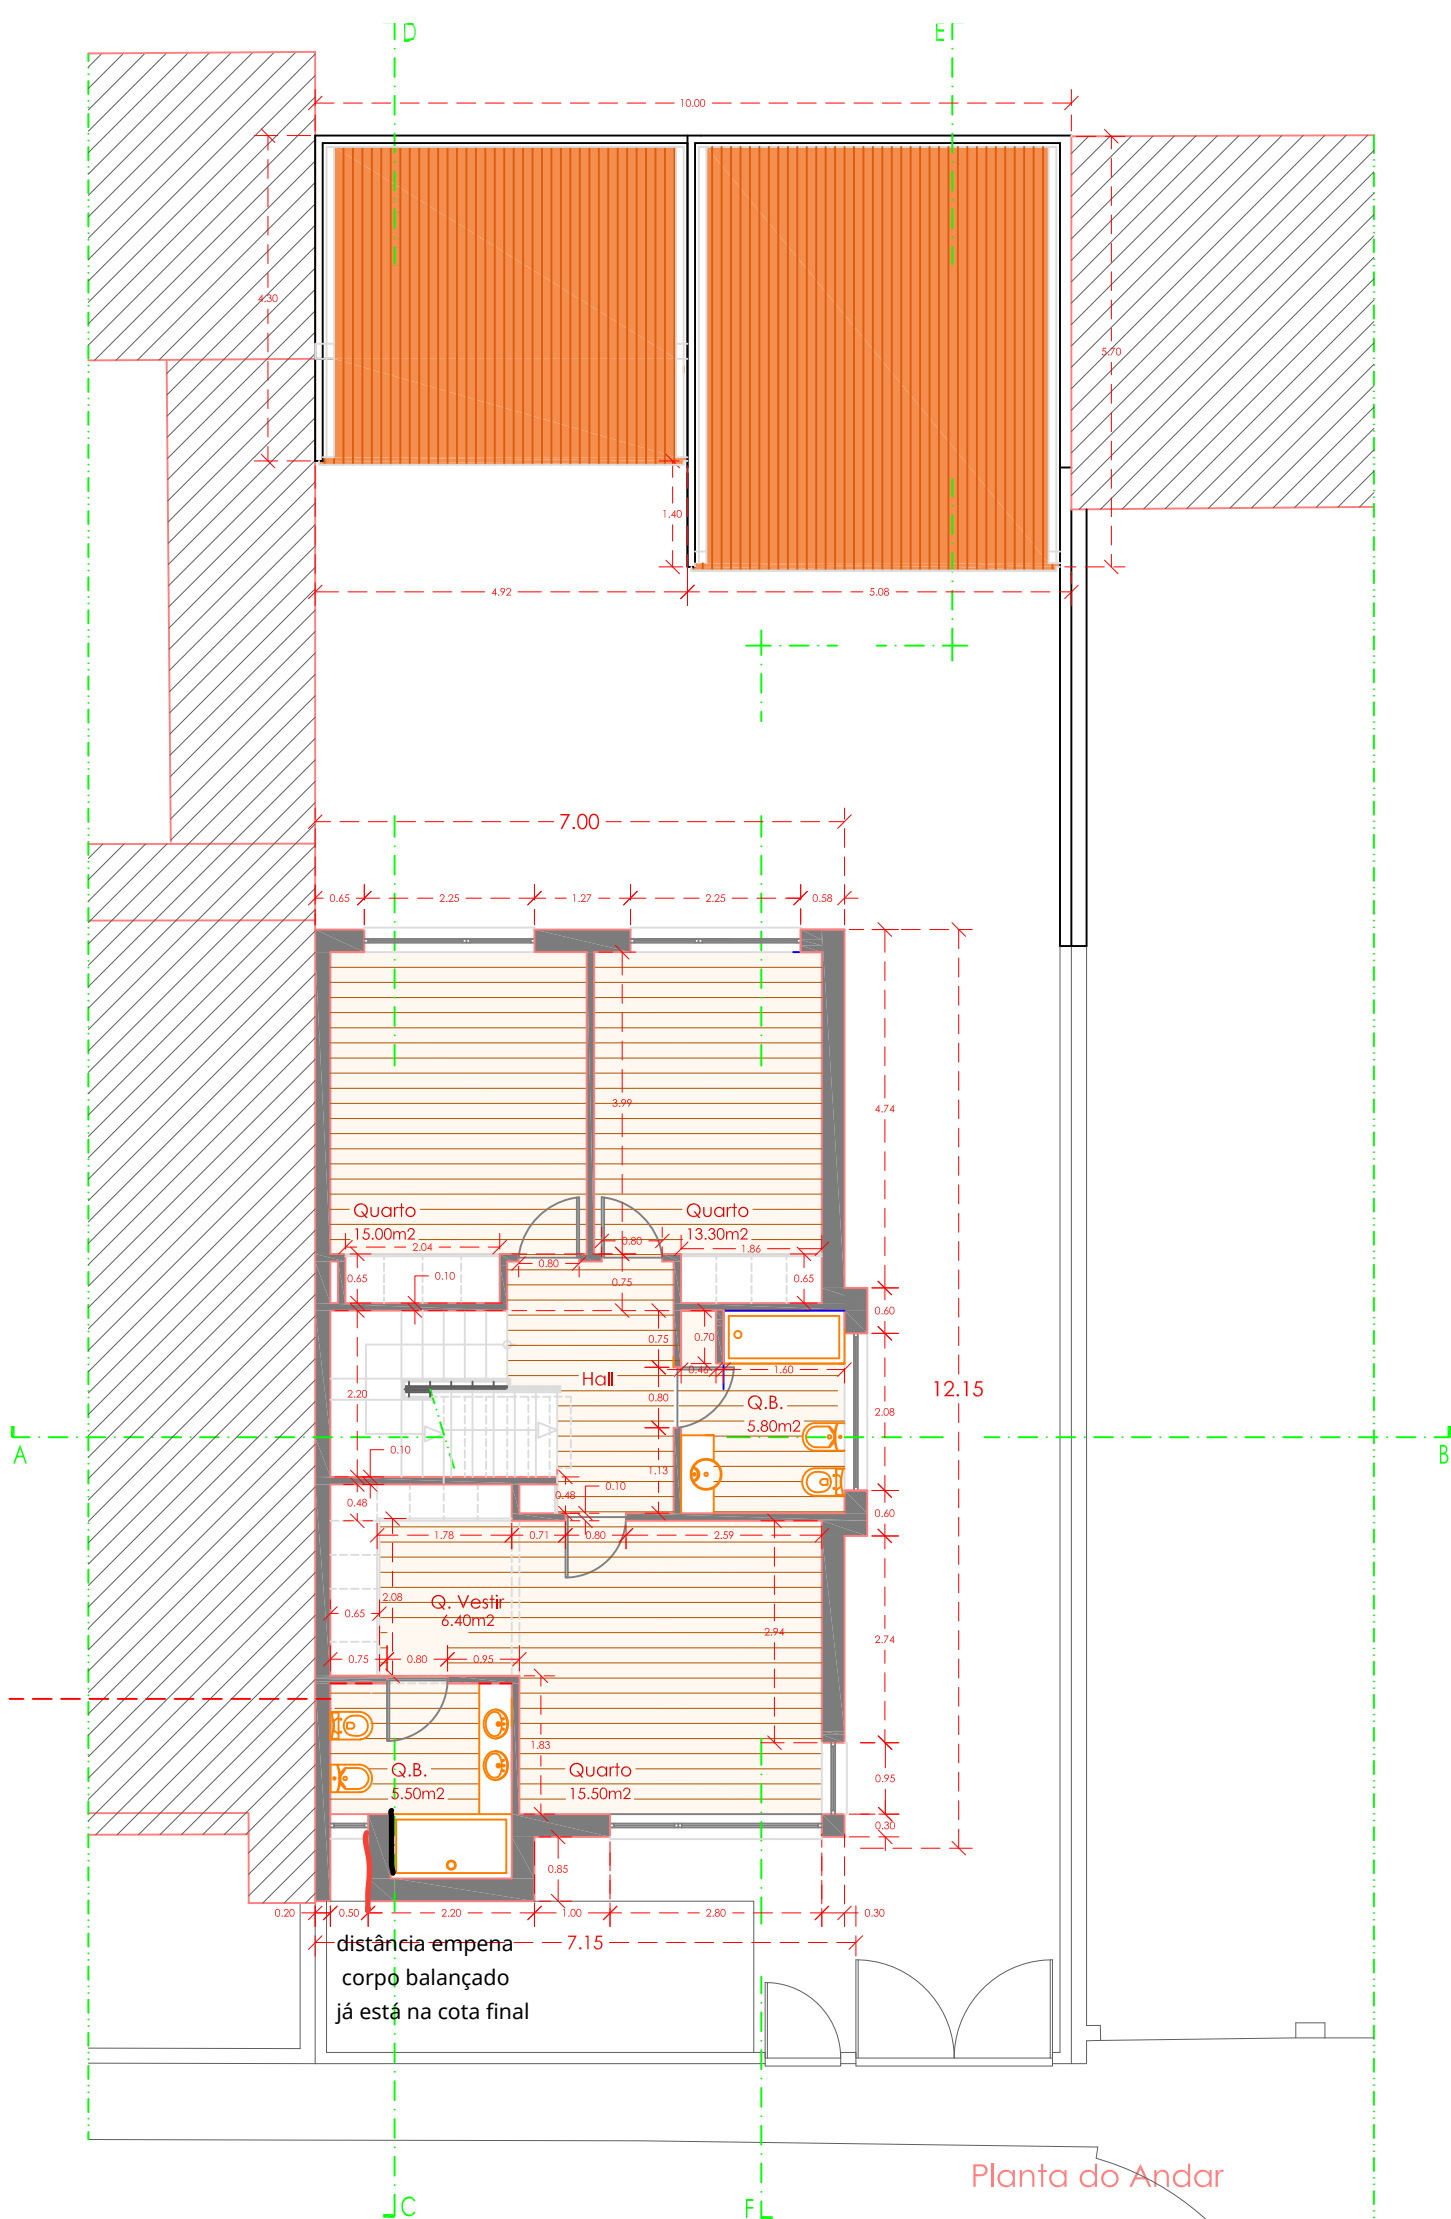

Planta do Andar