



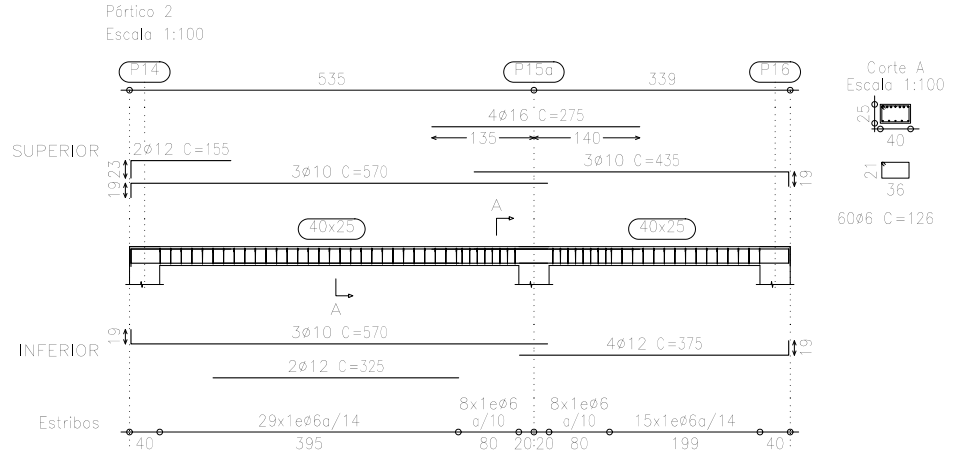

Resumo Aço Cobertura Vigas	Comp. total (m)	Peso+10% (kg)	Total
A400 Ø6	241.9	59	
Ø8	168.5	73	
Ø10	307.2	208	
Ø12	150.8	147	
Ø16	44.1	77	564

Cobertura
Desenho de vigas
Betão: B30 (C25/30)
Aço: A400
Escala: 1:100

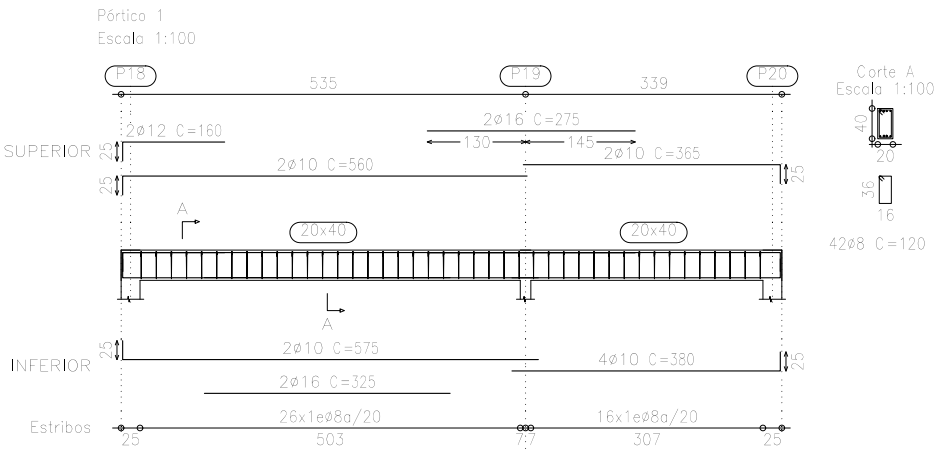