


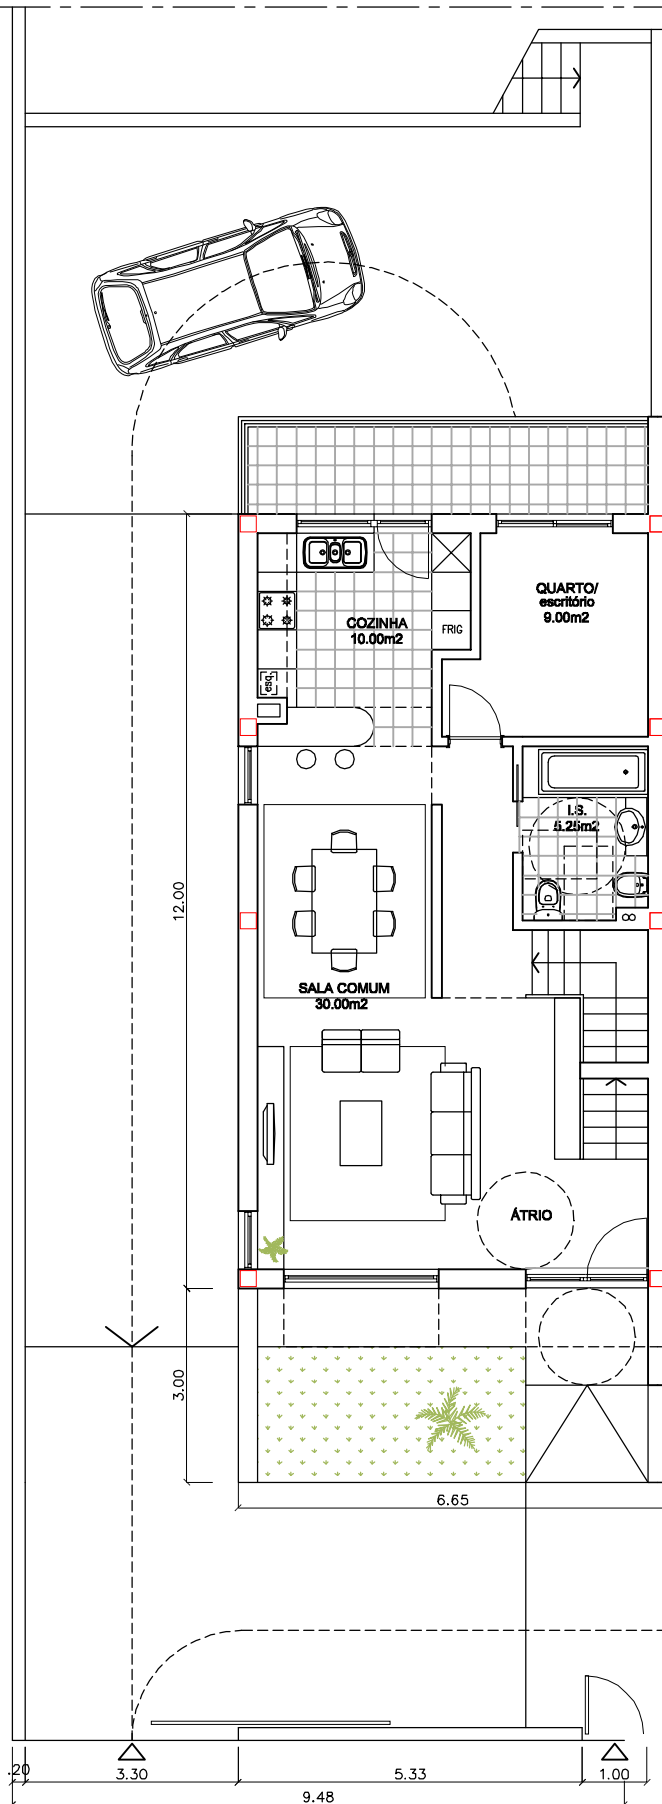

PLANTA DO R/C