




Art. 000-U/...
A=1801.00m²

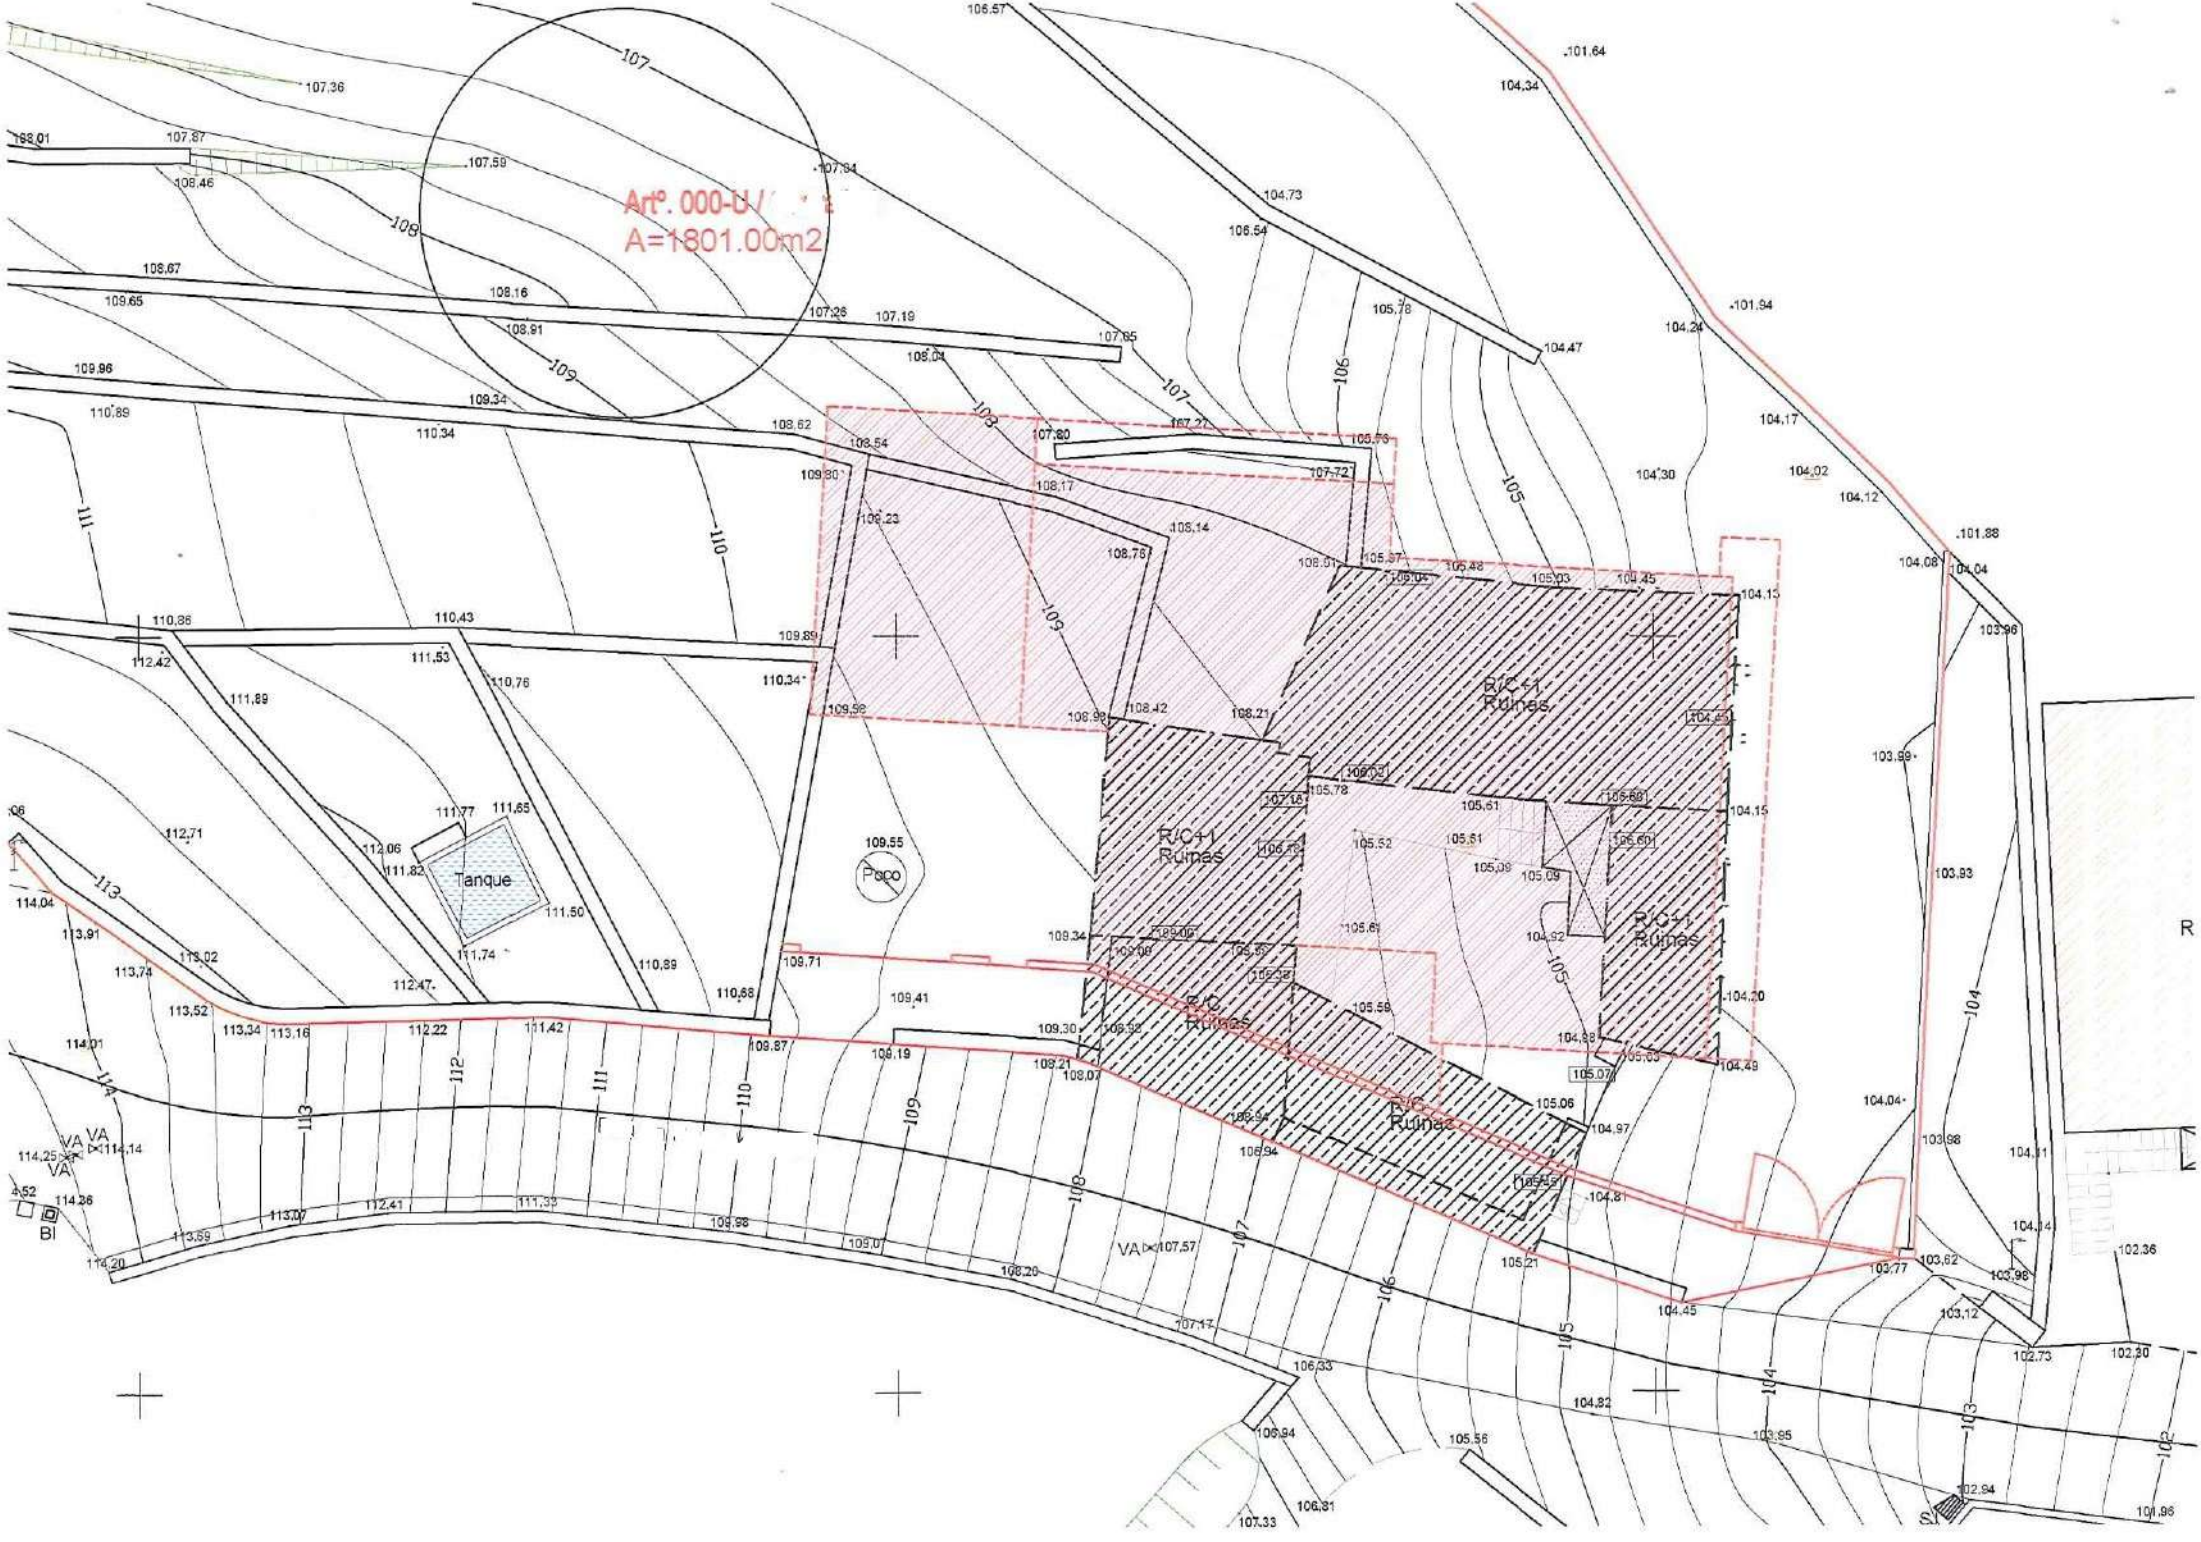

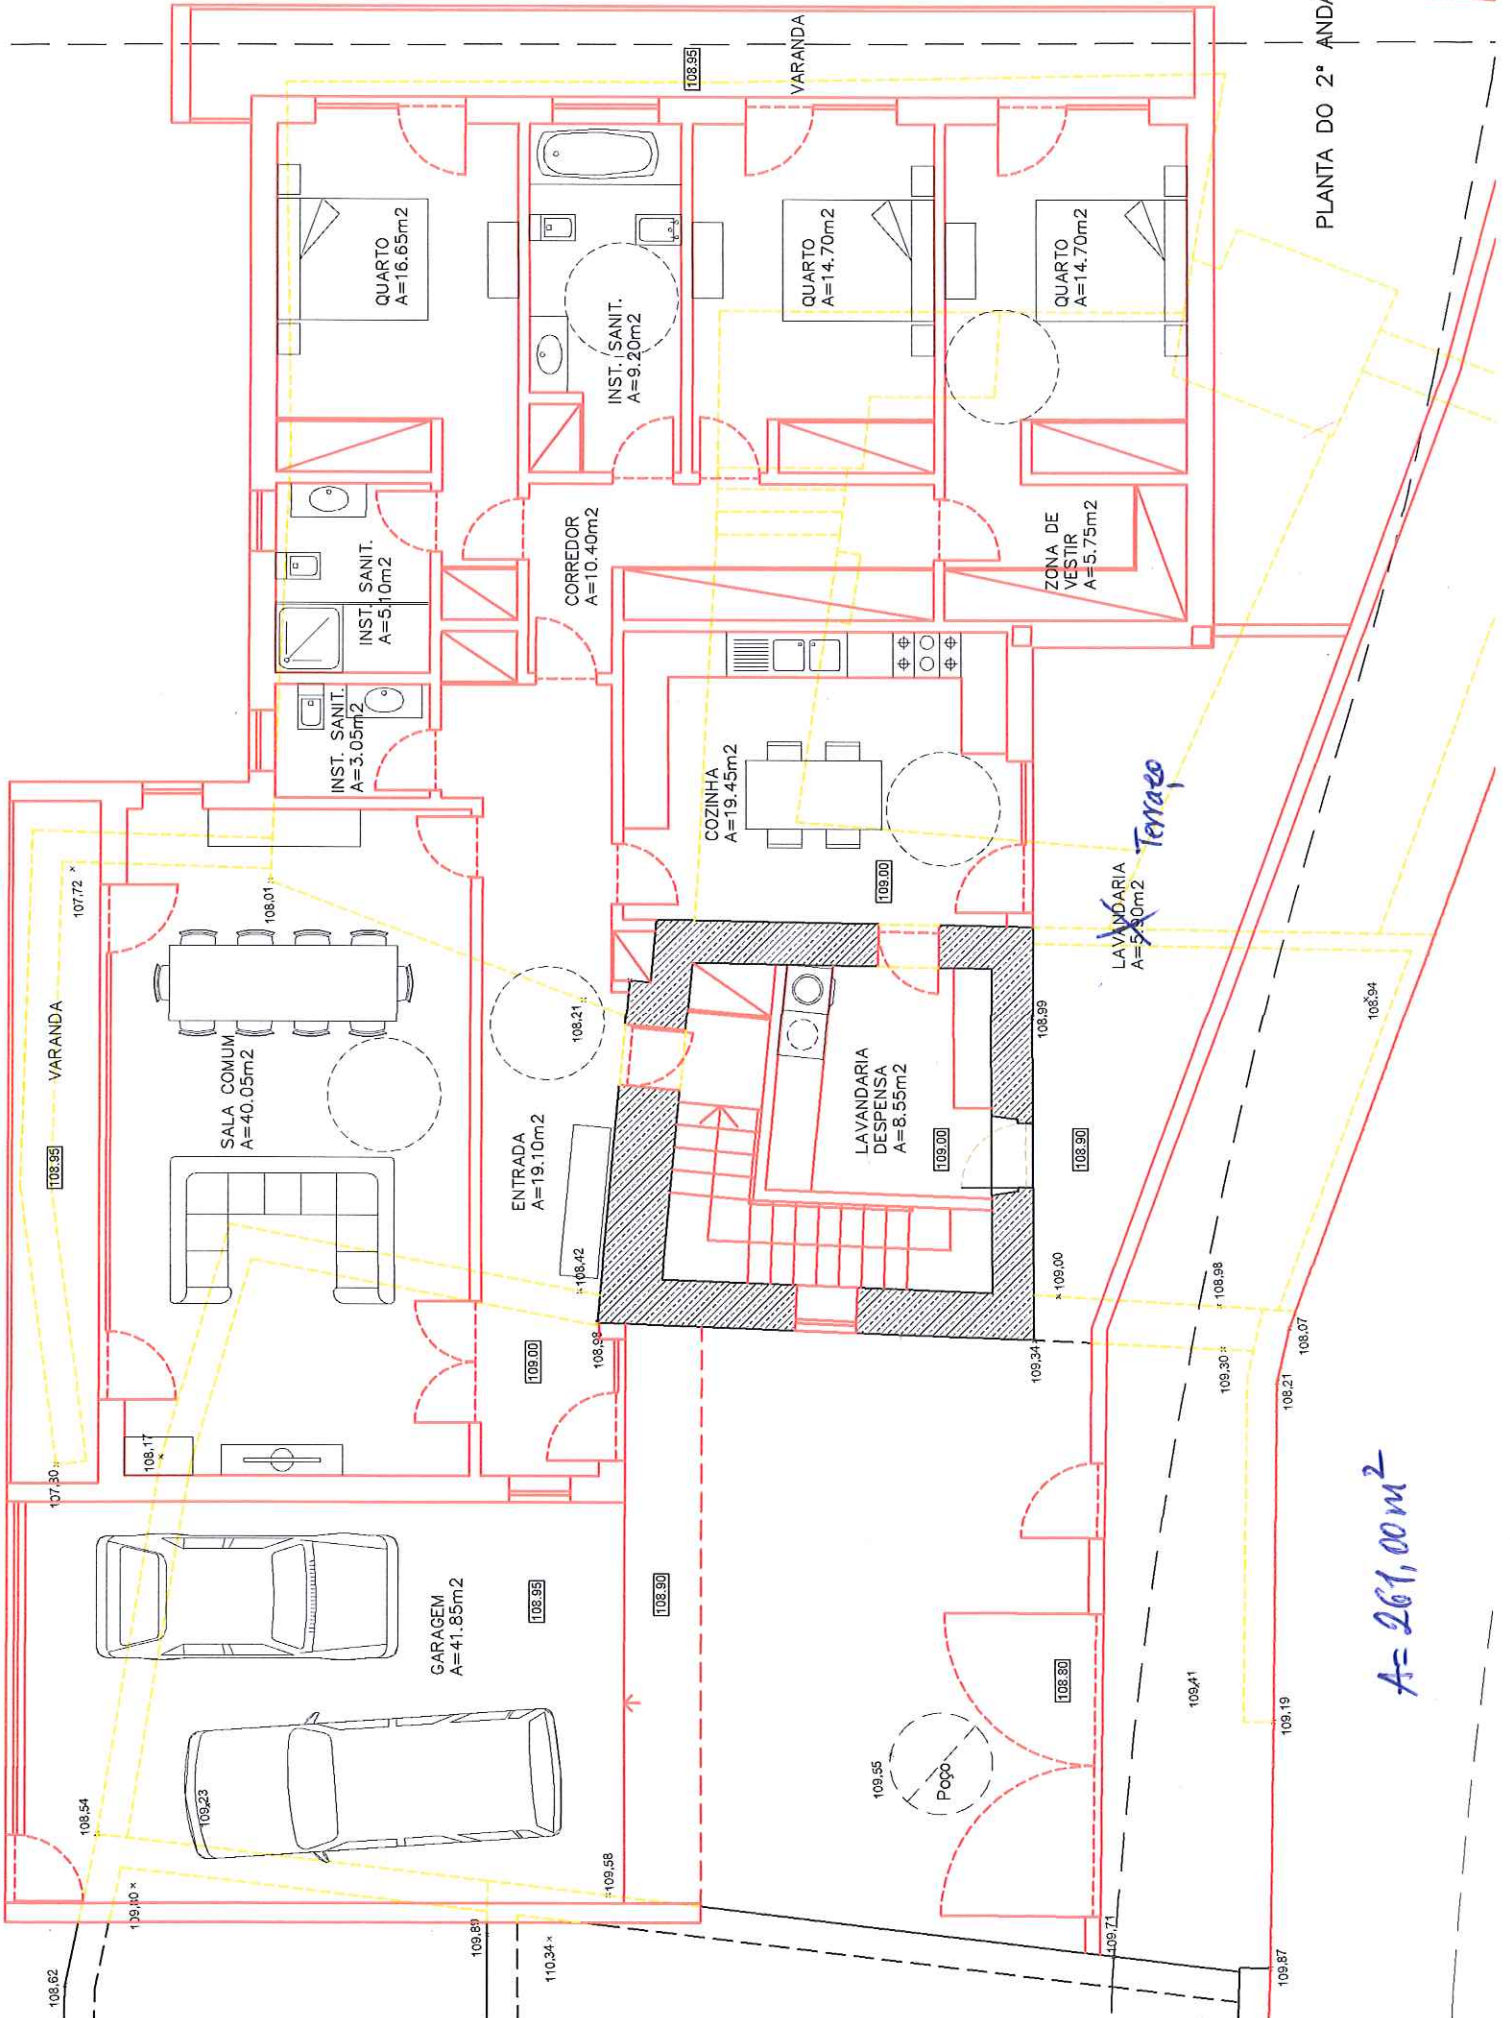

A=261,00m²

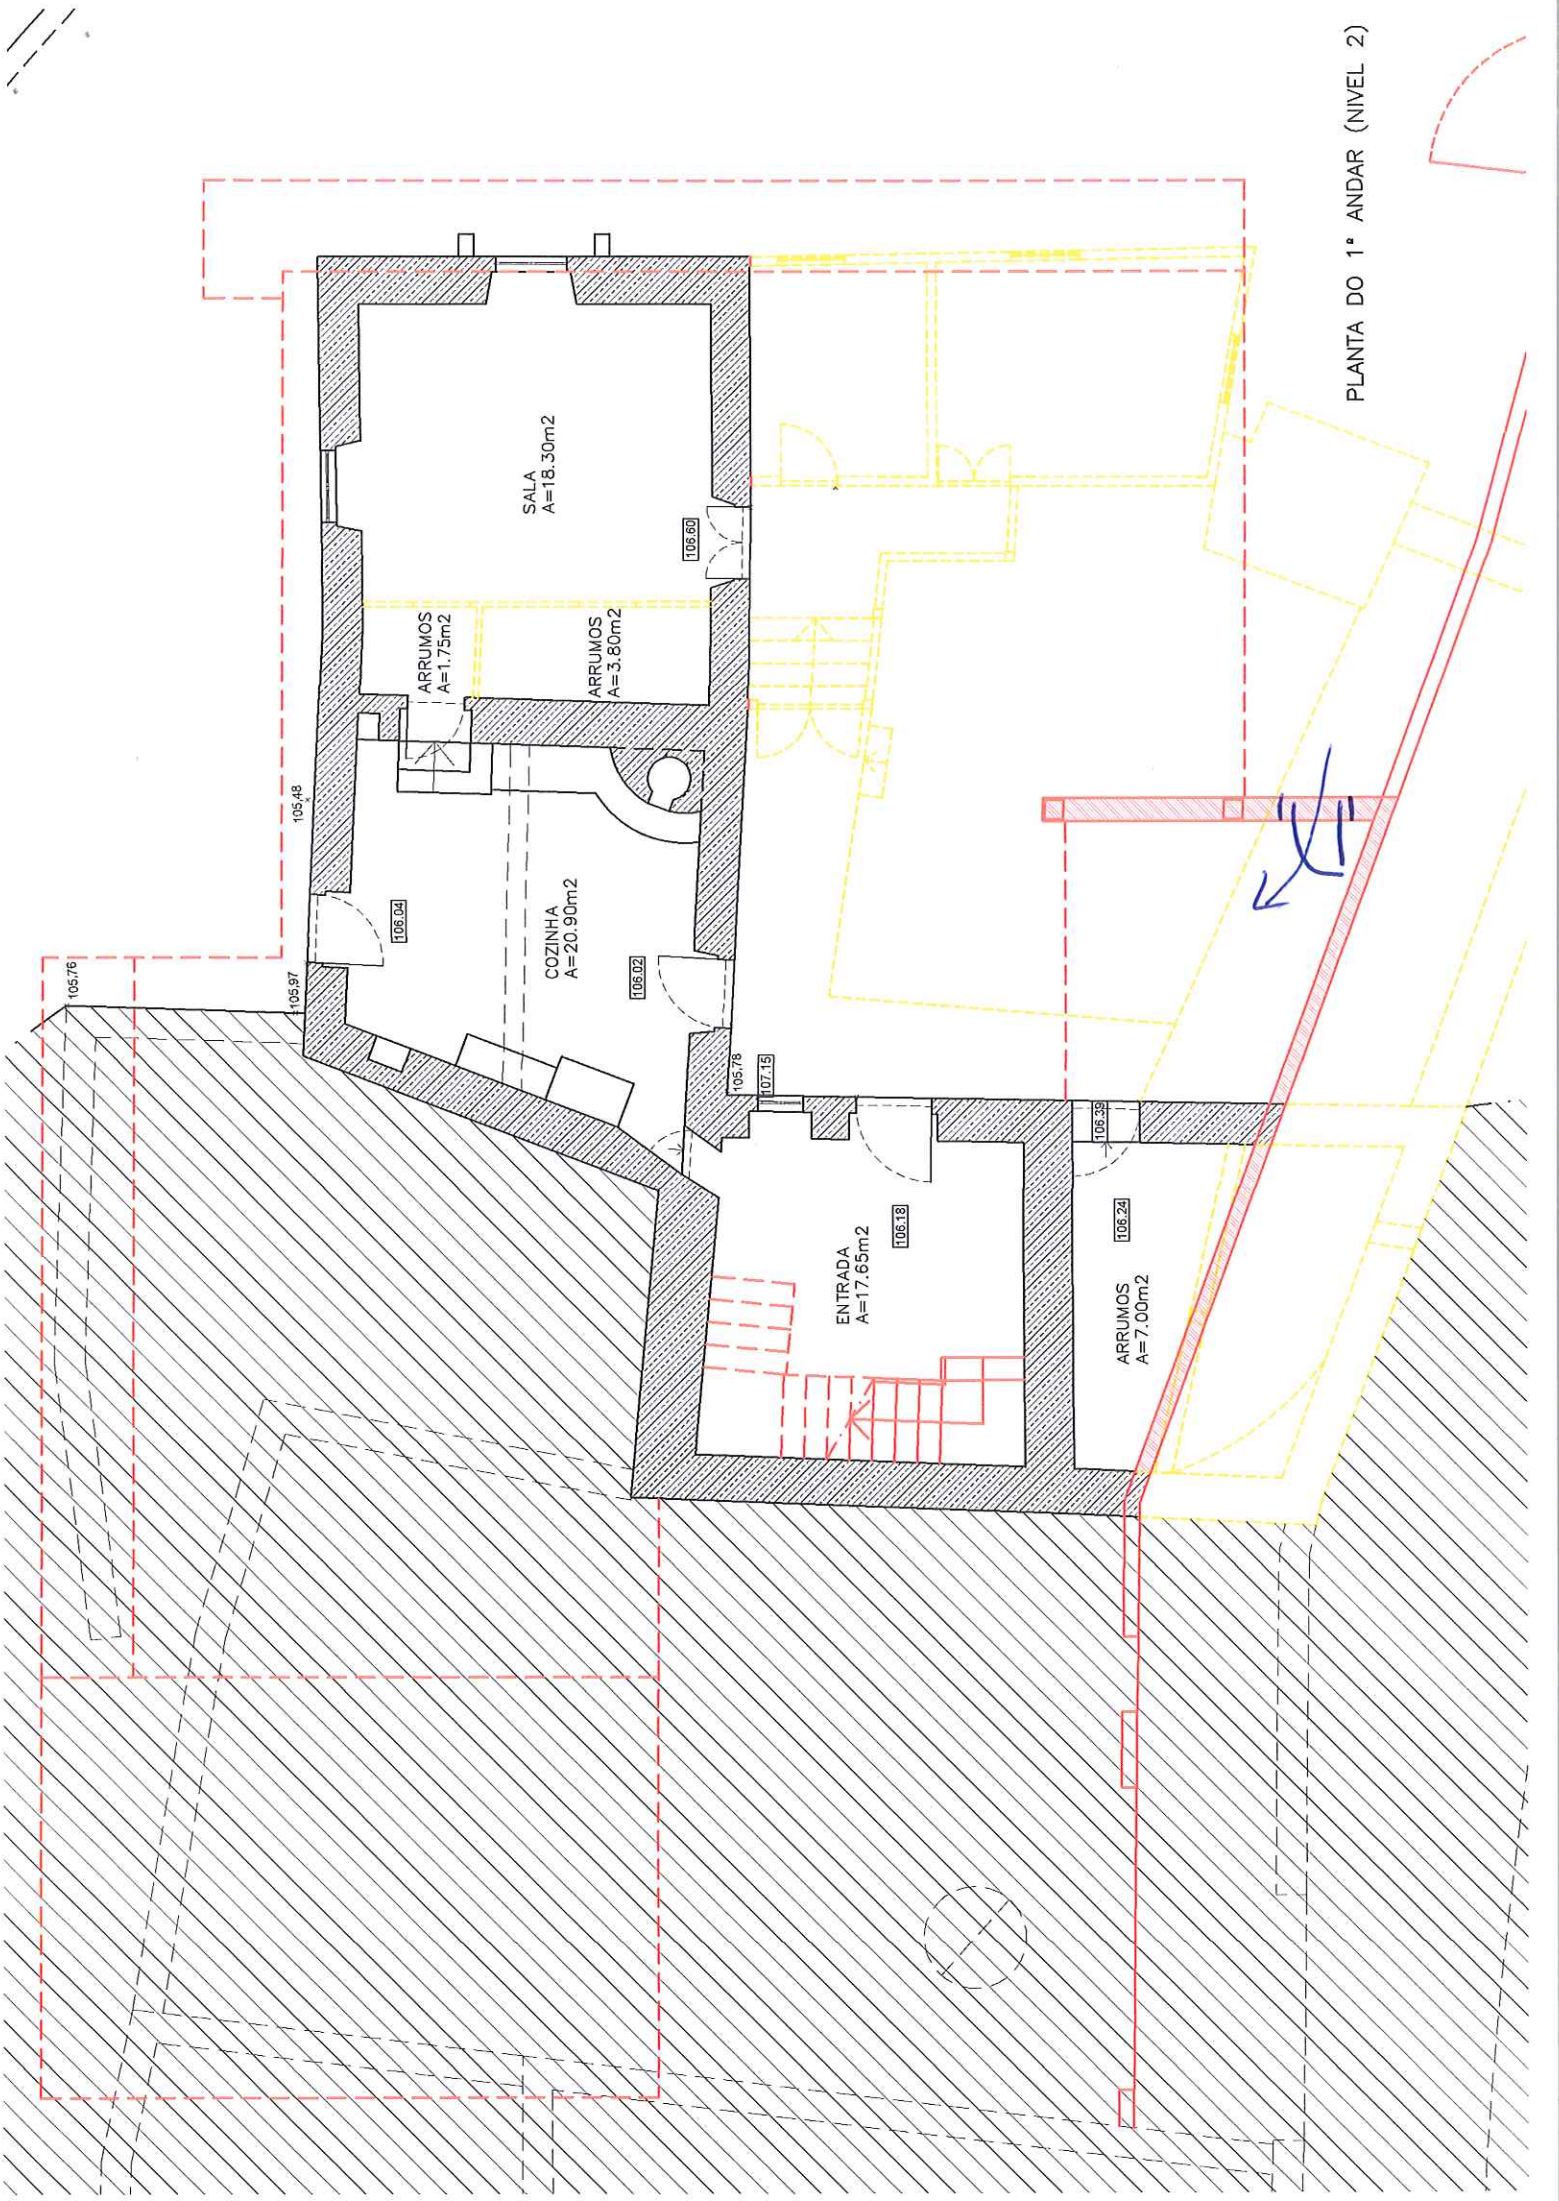

PLANTA DO 1º ANDAR (NÍVEL 2)

