





A-DOS-CUNHADOS

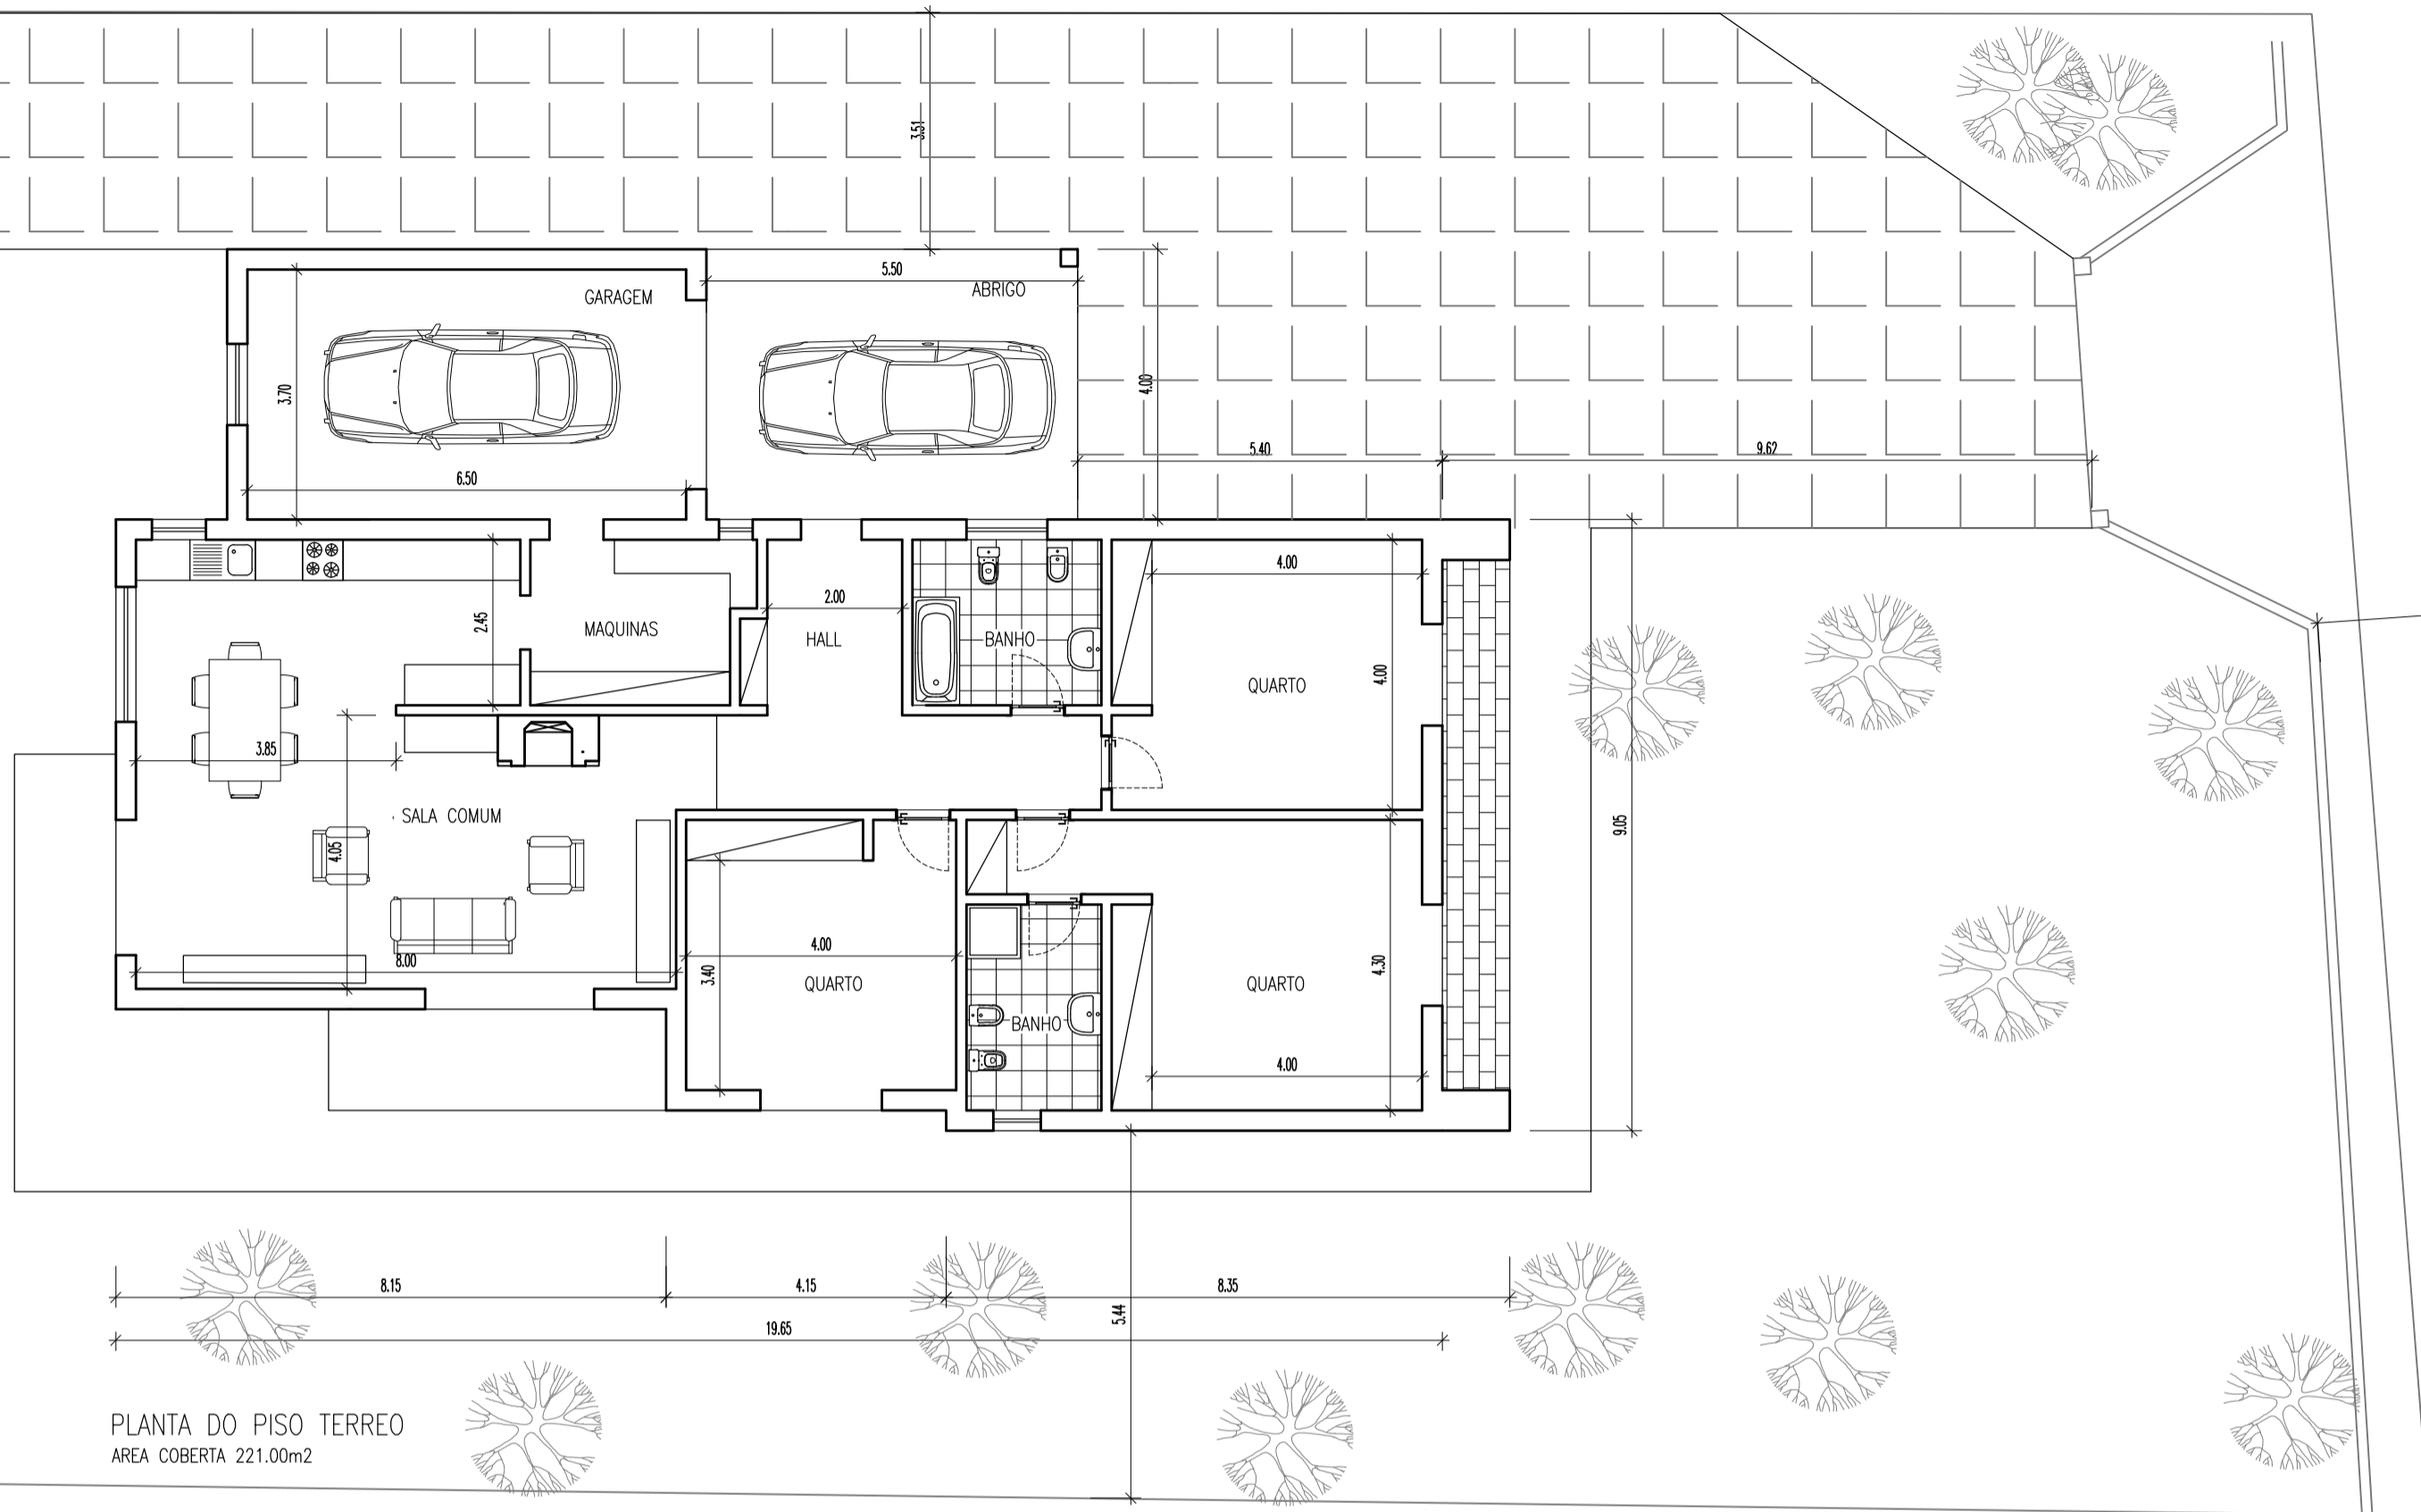


PLANTA DO PISO TERREO  
AREA COBERTA 221.00m<sup>2</sup>

PALHAQUERAS

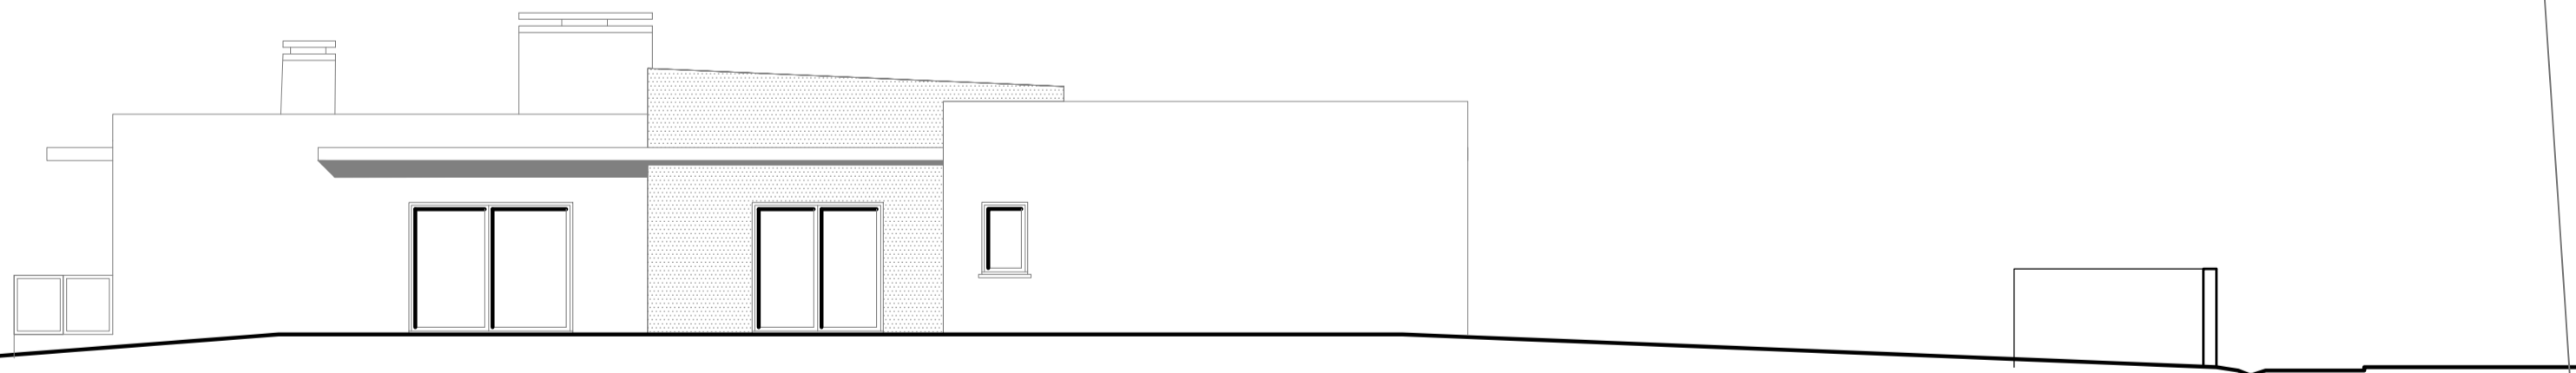

ALÇADO SW

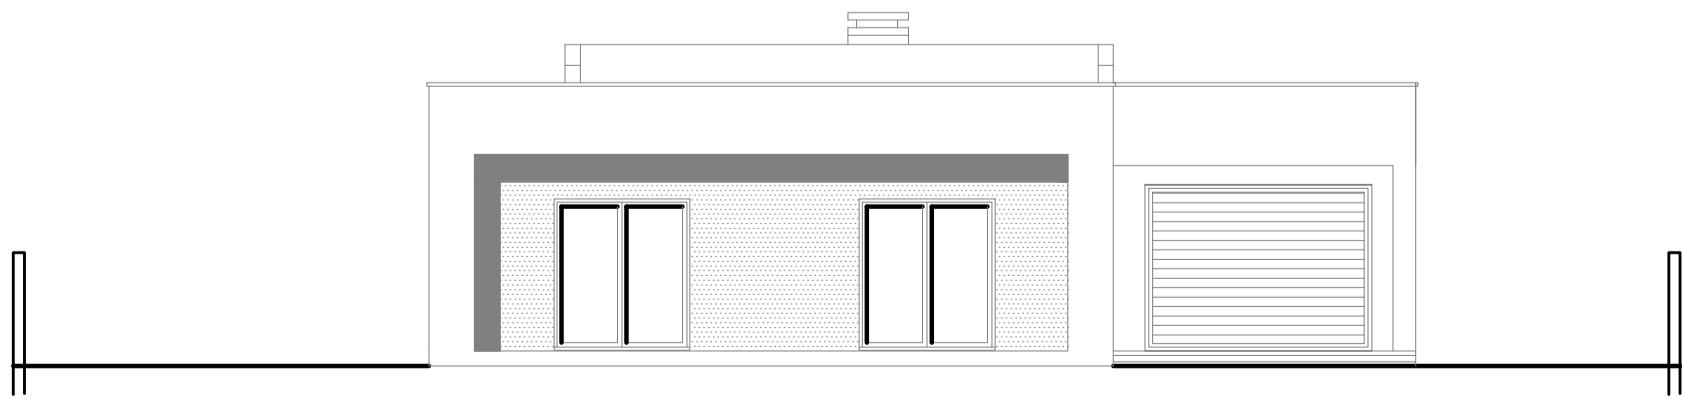

ALÇADO FRENTE ESTRADA