


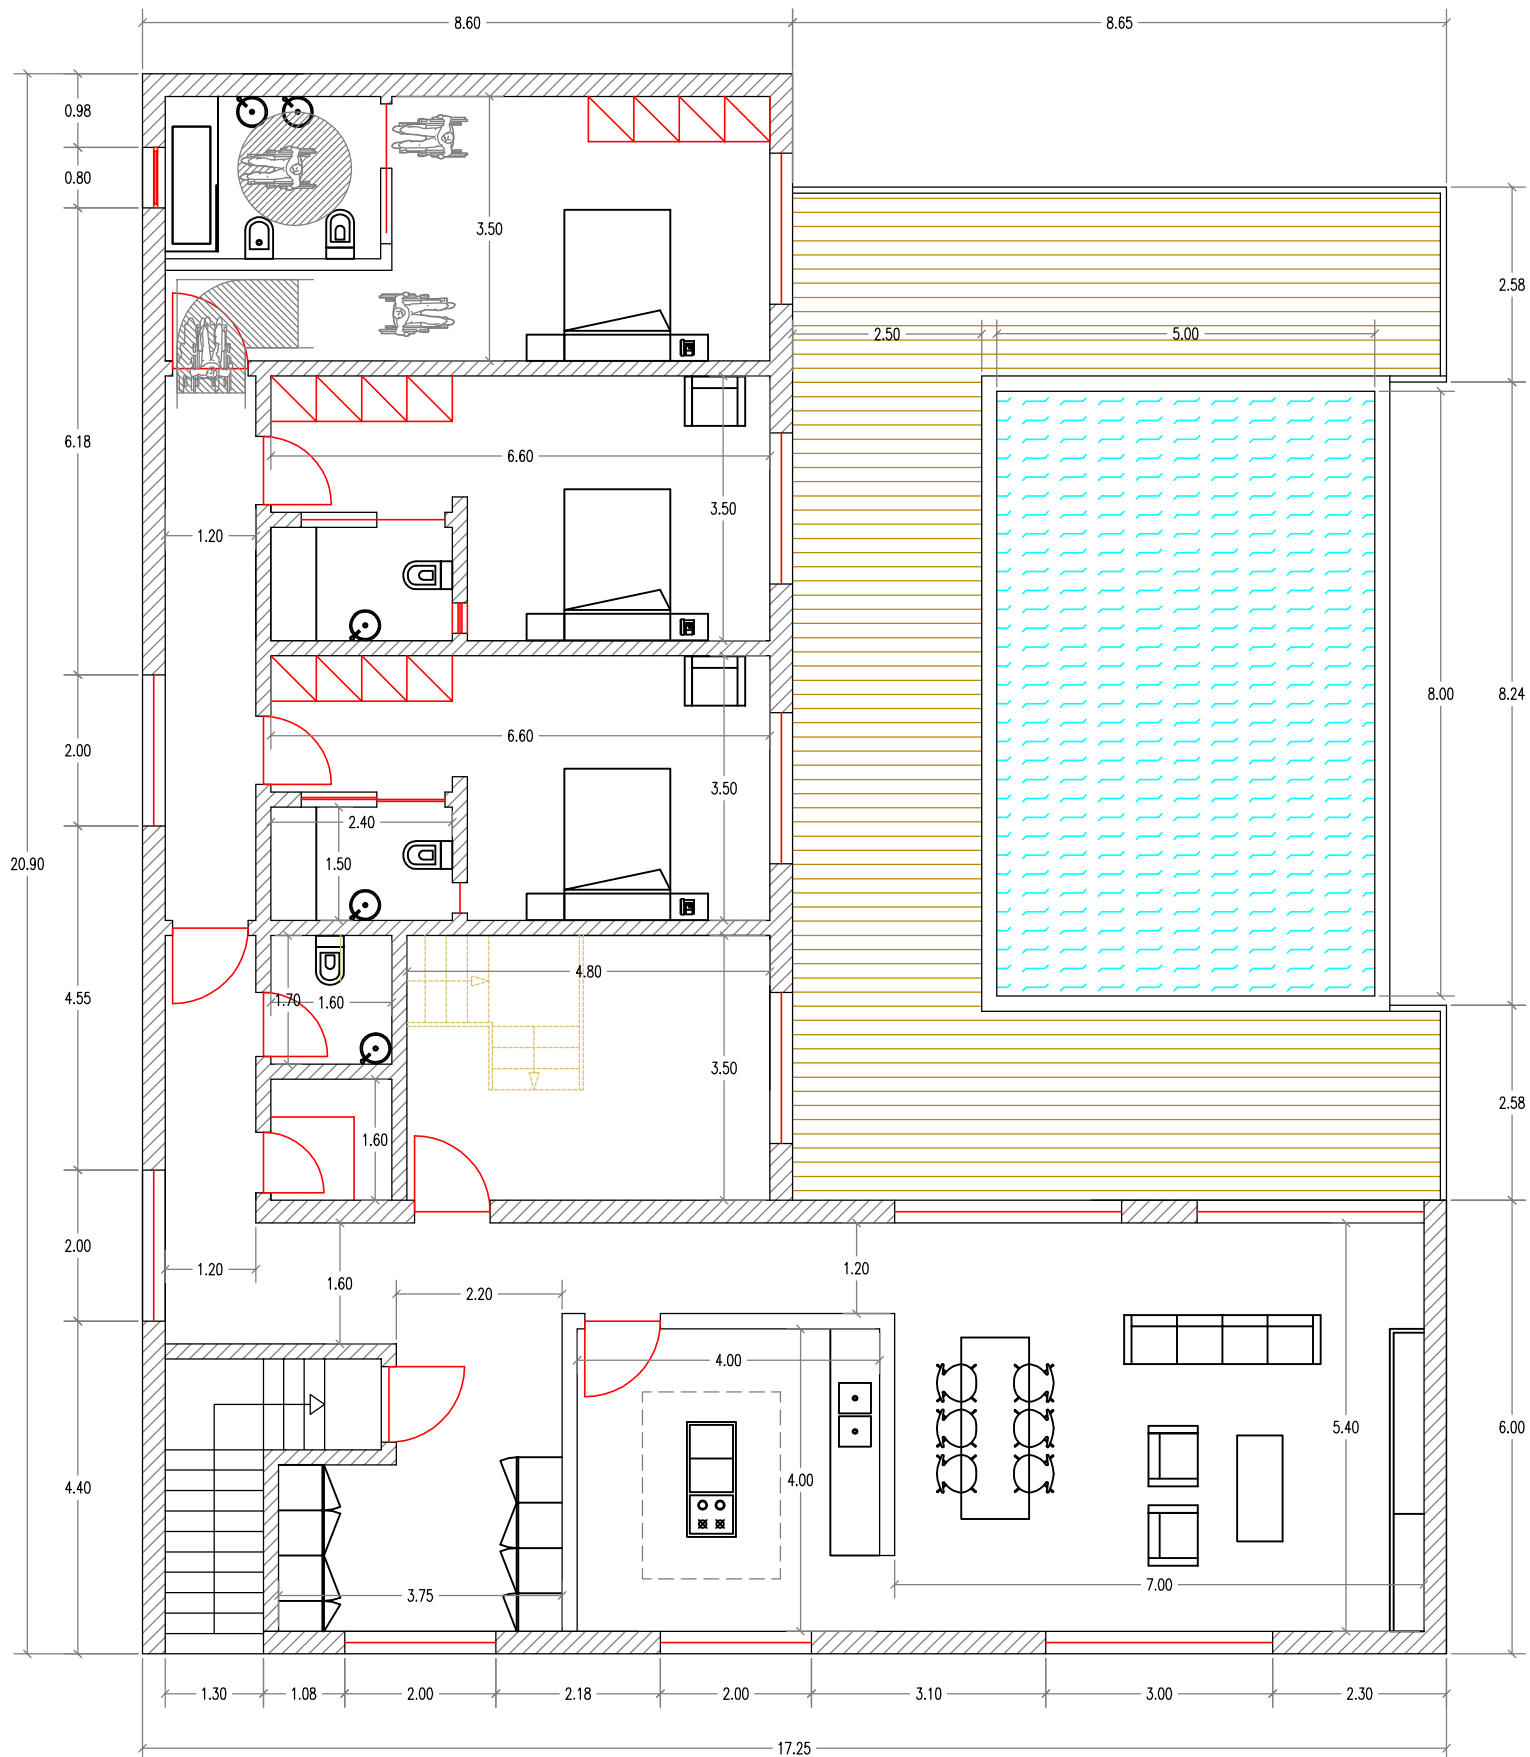

PLANTA DO ANDAR