


PLANTA DO RC

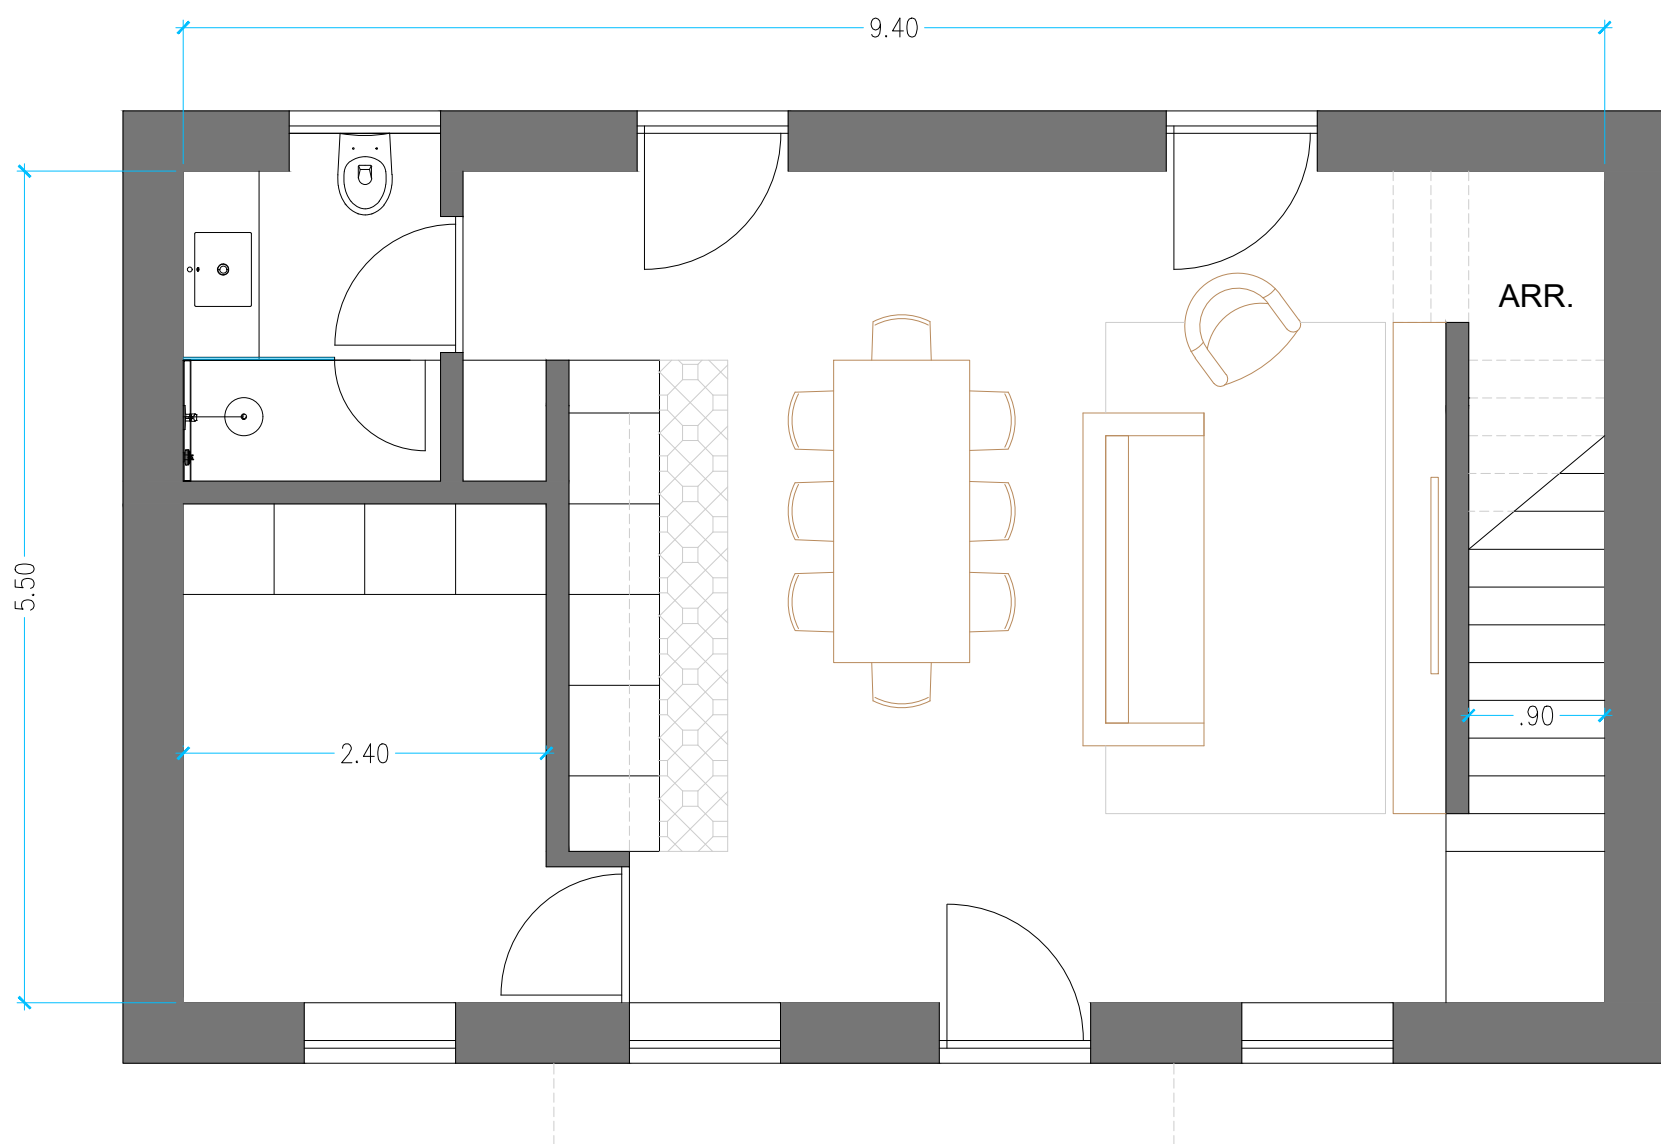

PLANTA DO 1ºANDAR