


Norte

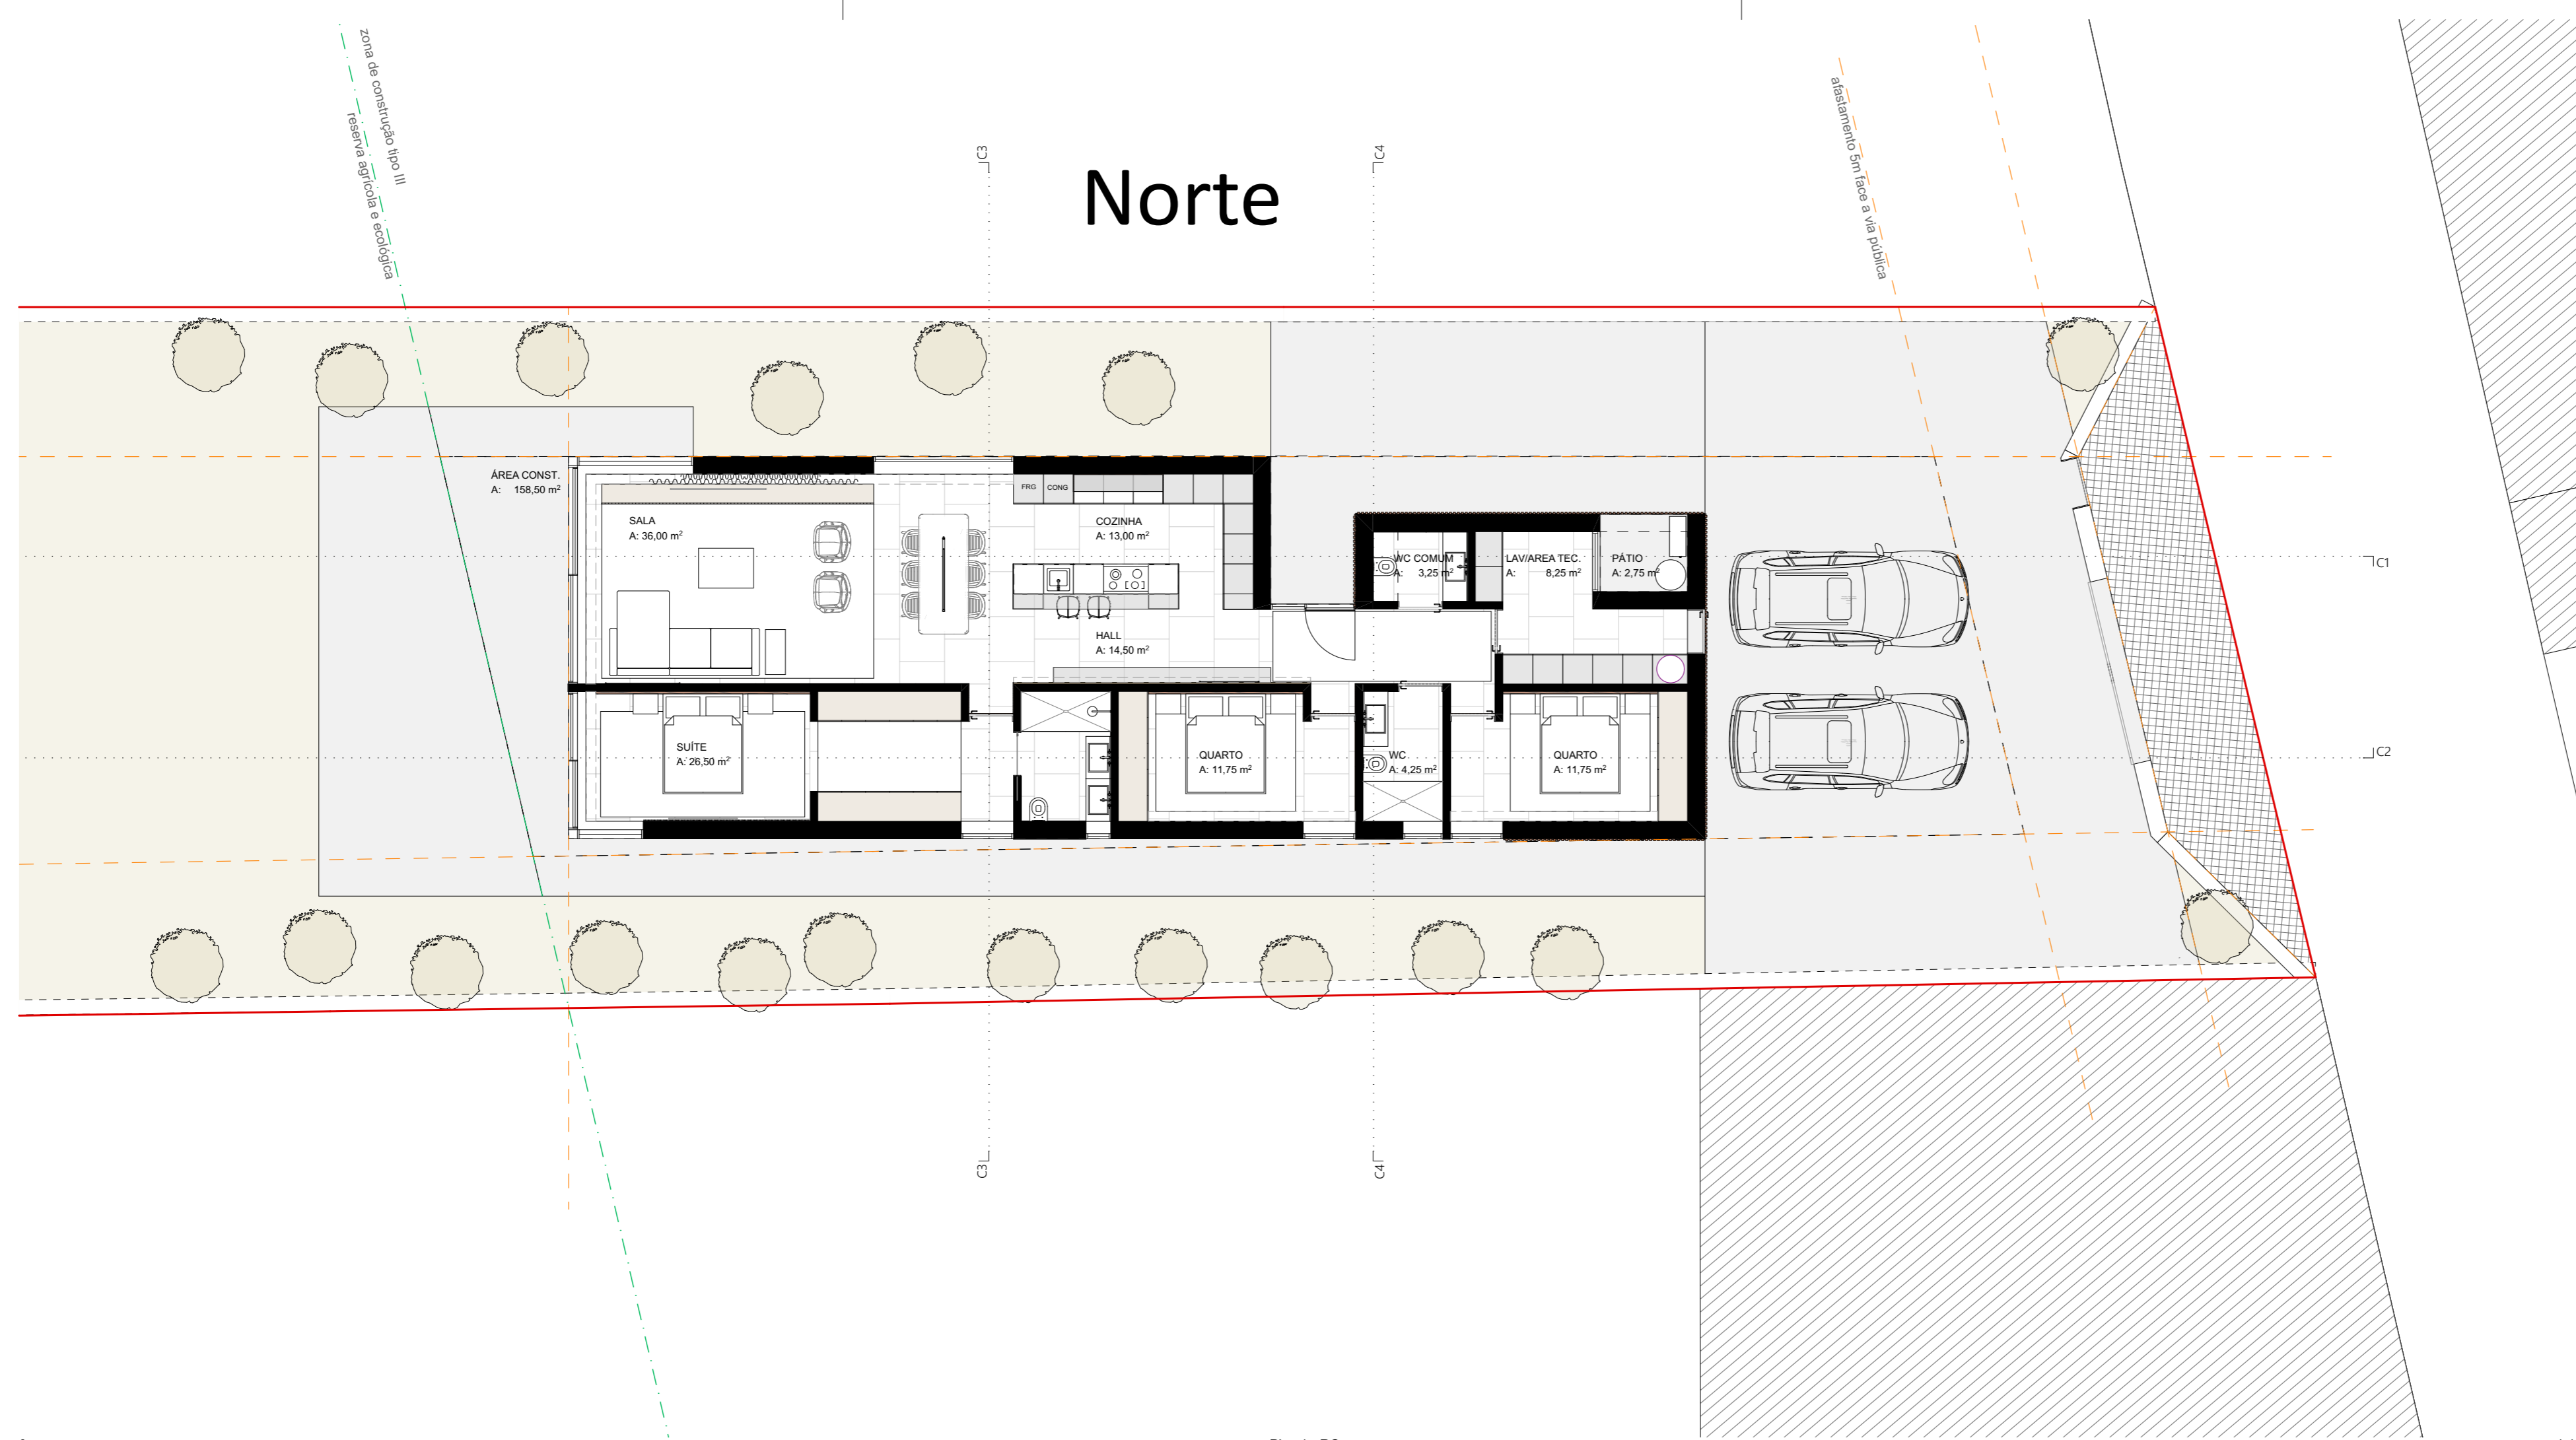

Piso 1 - RC

1:100