




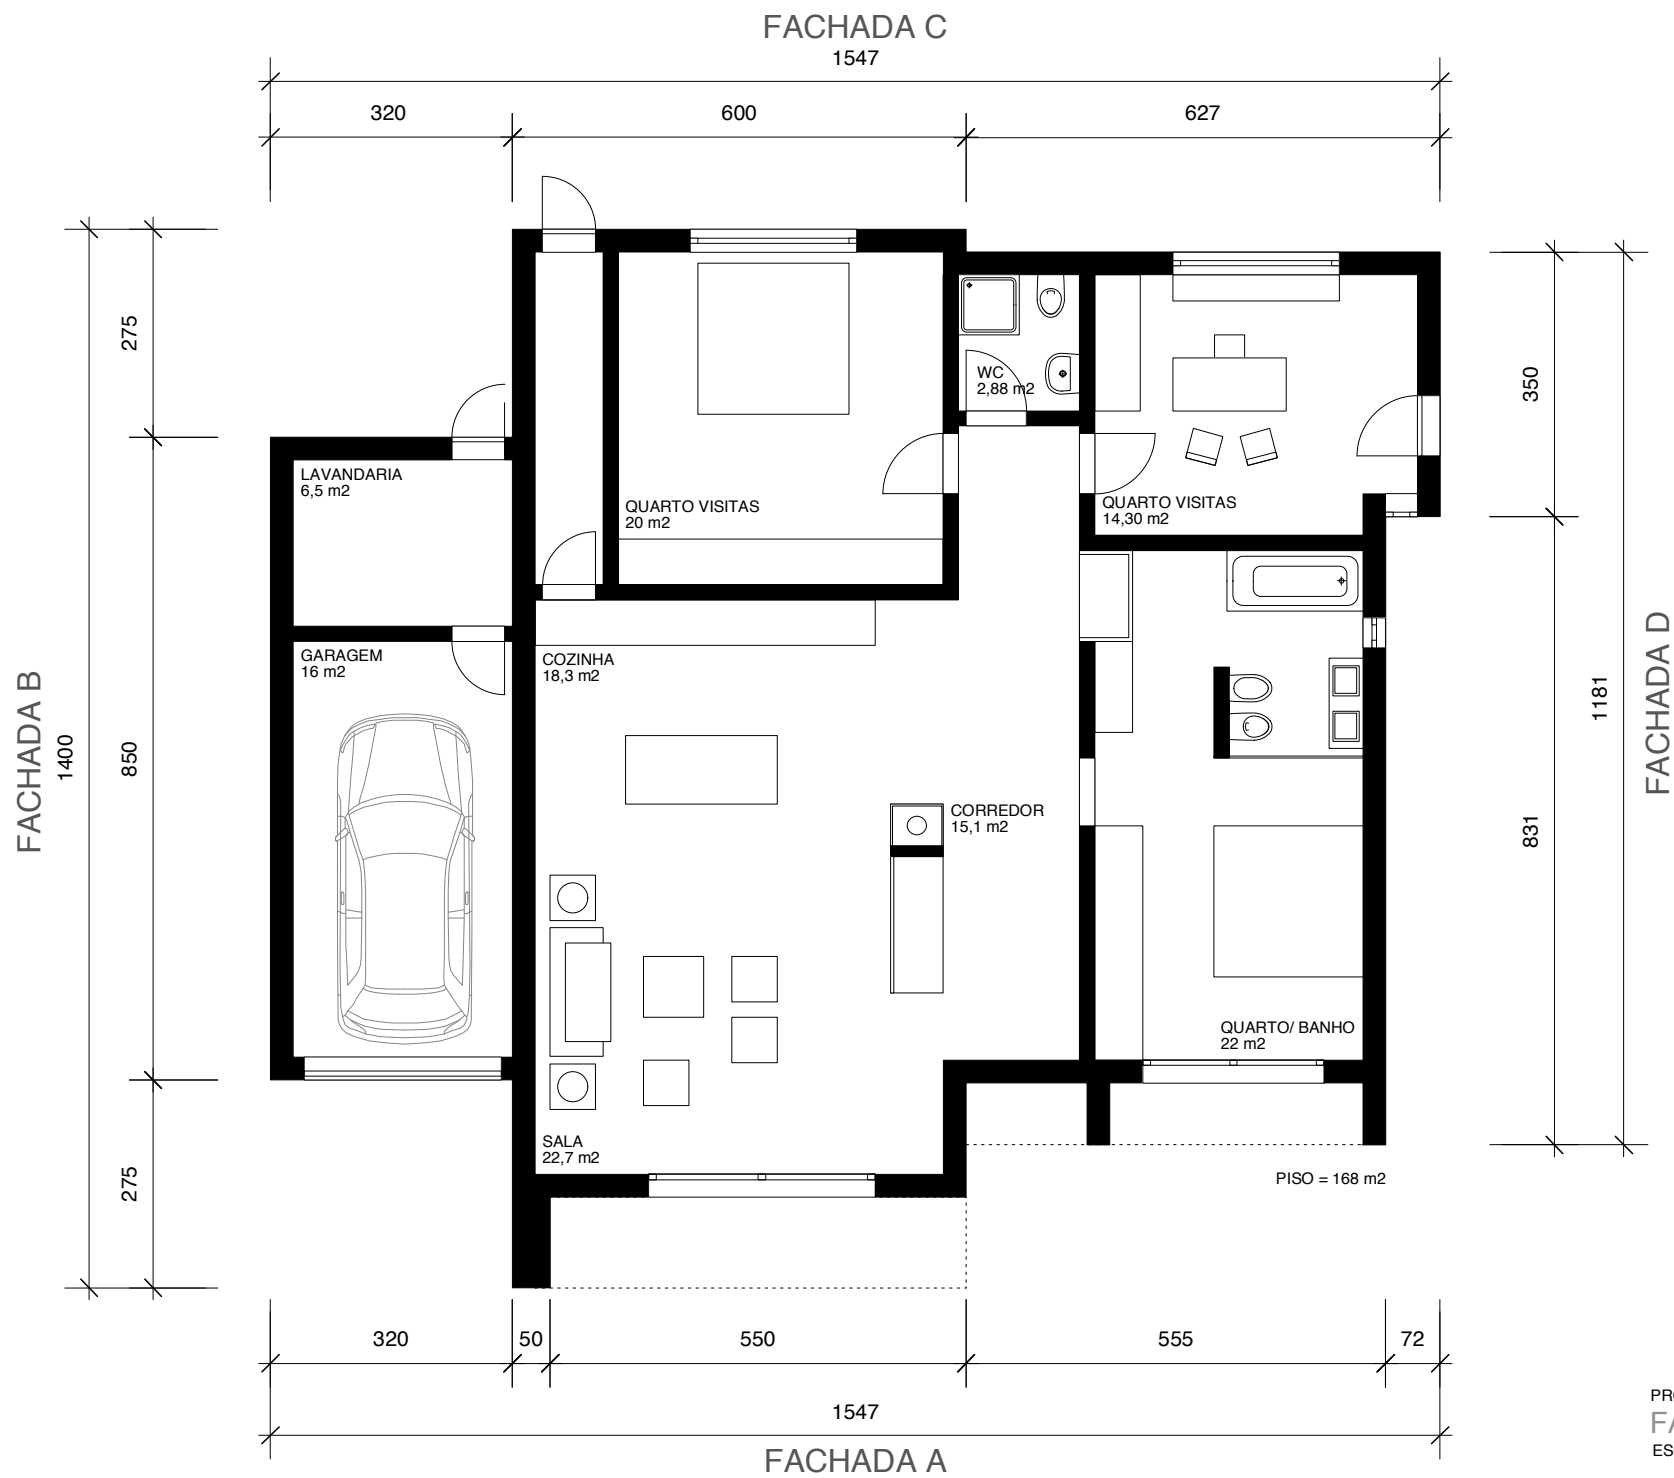


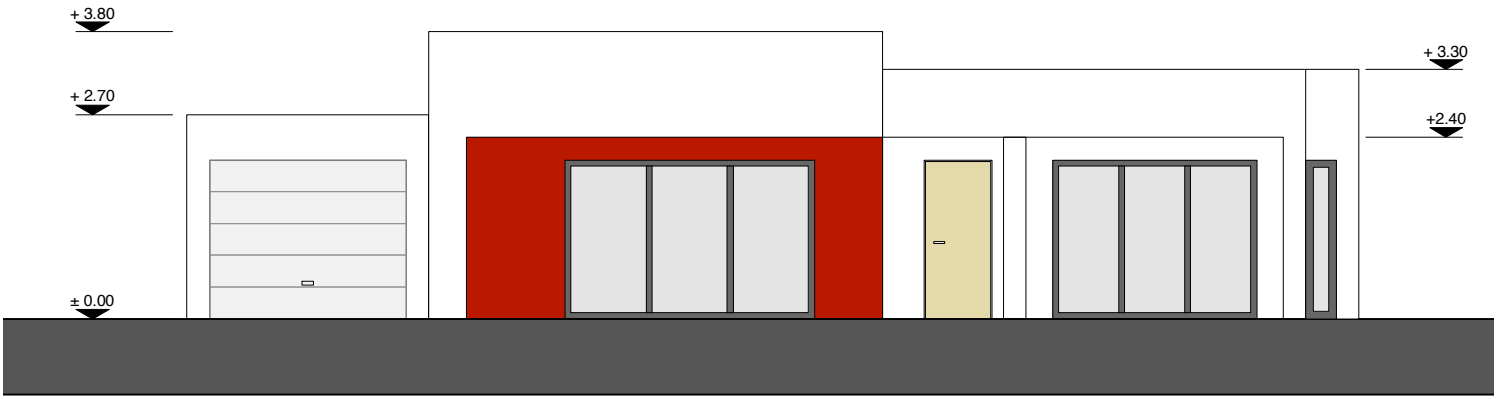


FACHADA A

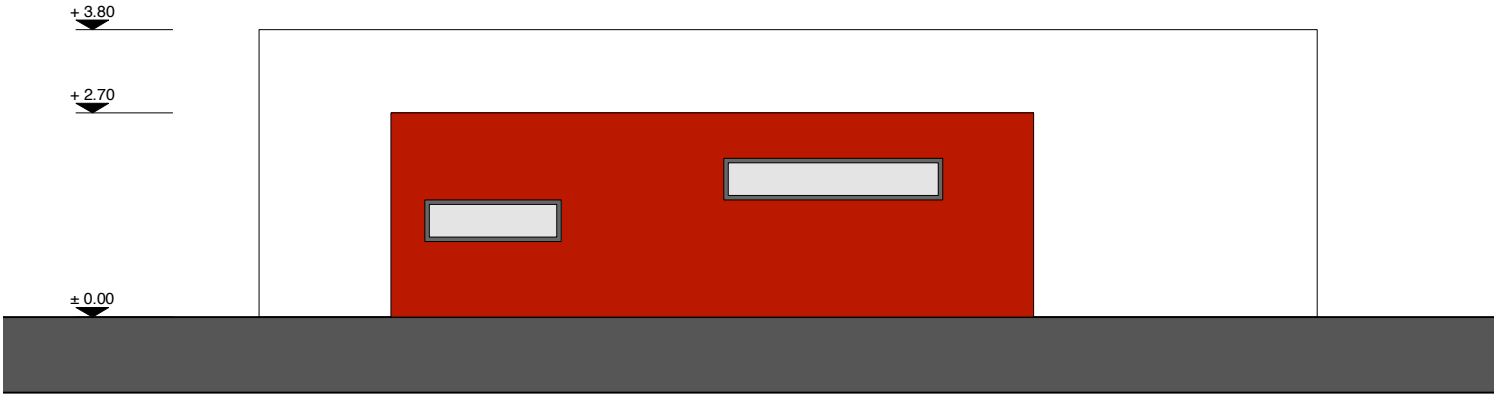

FACHADA B

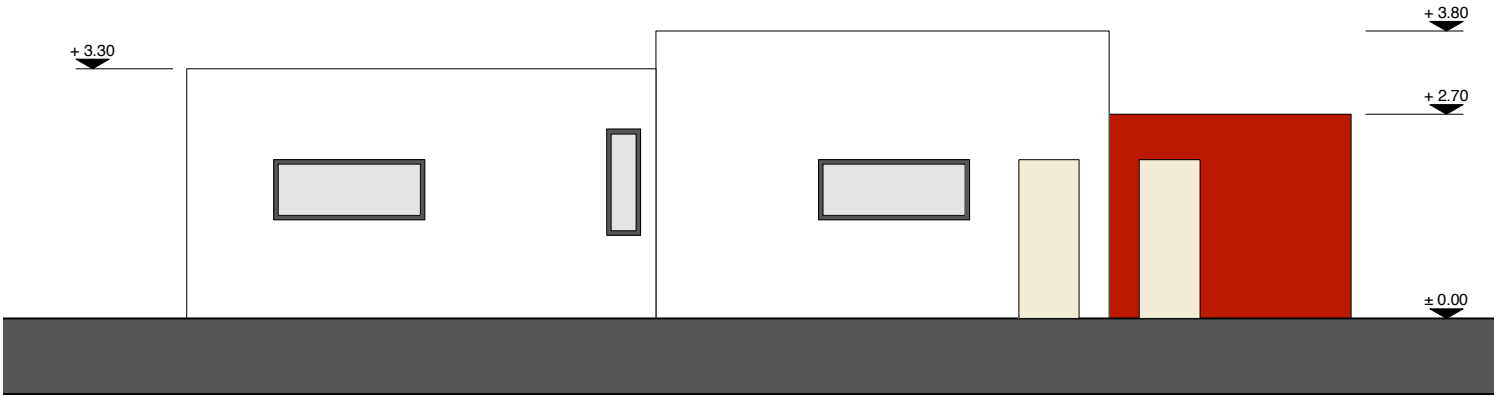

FACHADA C

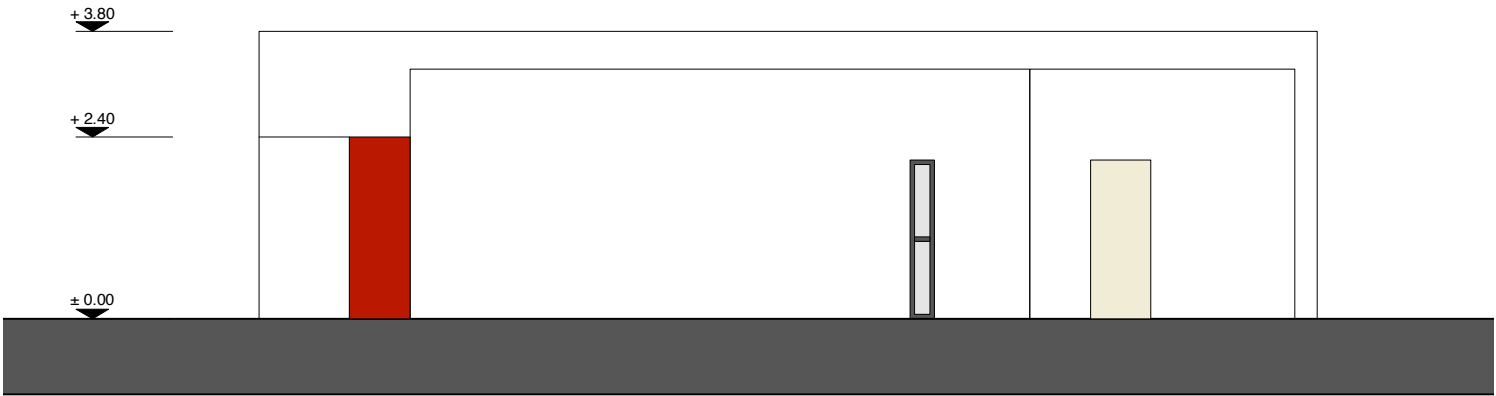

FACHADA D