


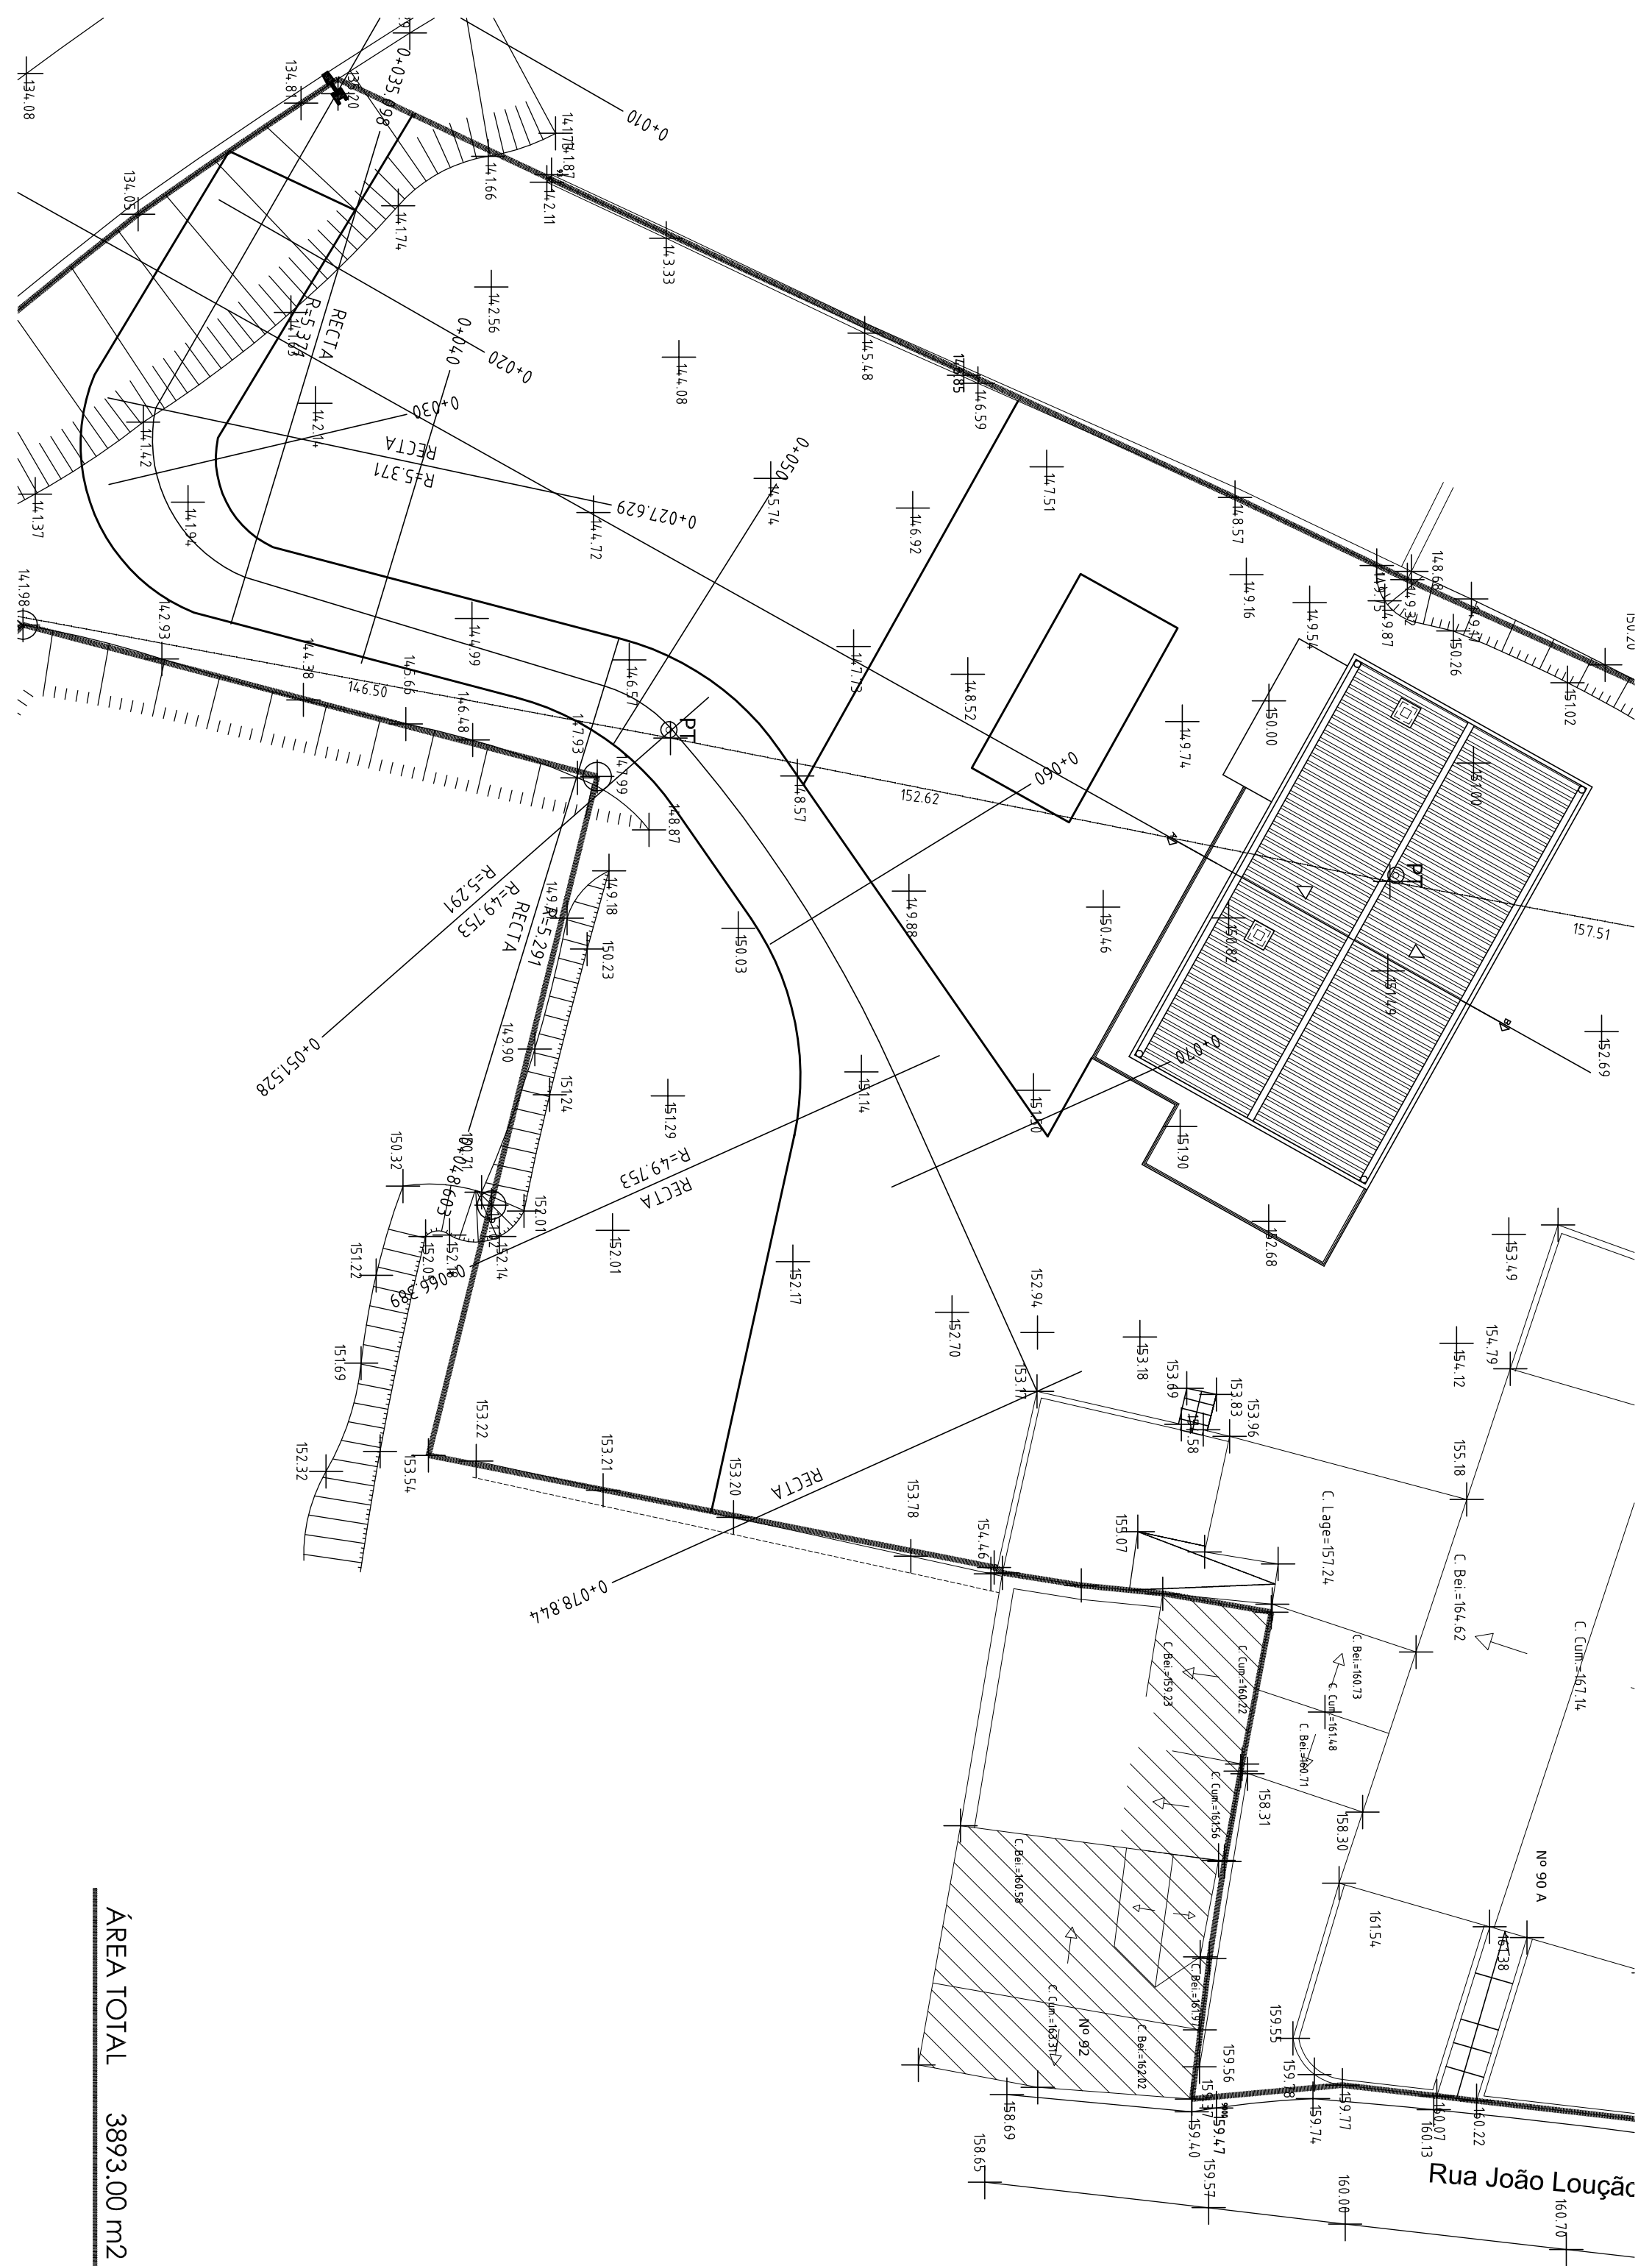

ÁREA TOTAL 3893.00 m2