



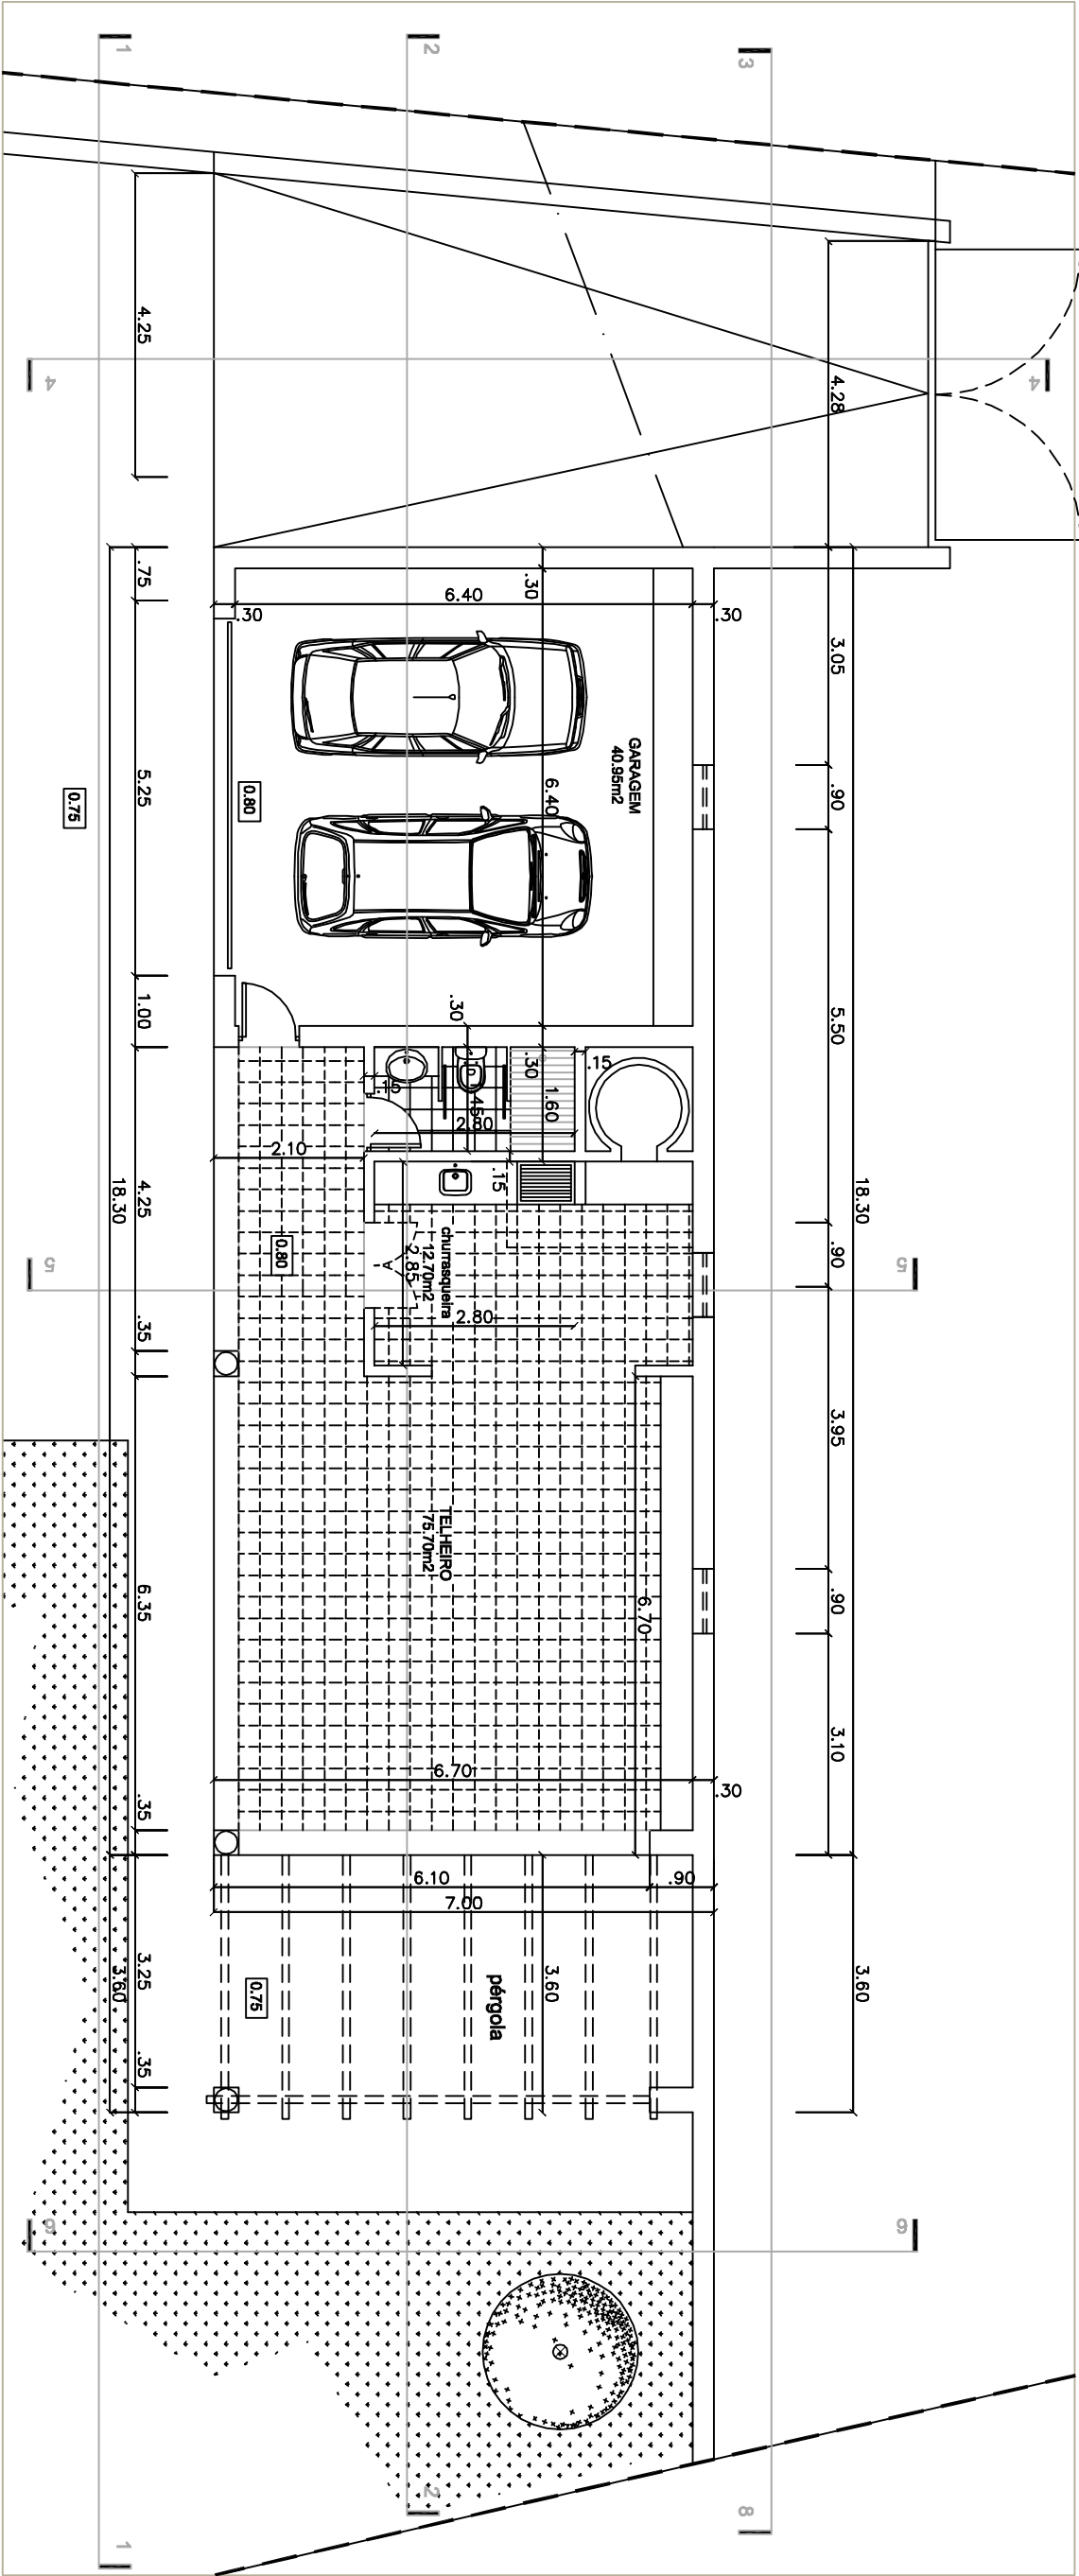

PLANTA TERREA

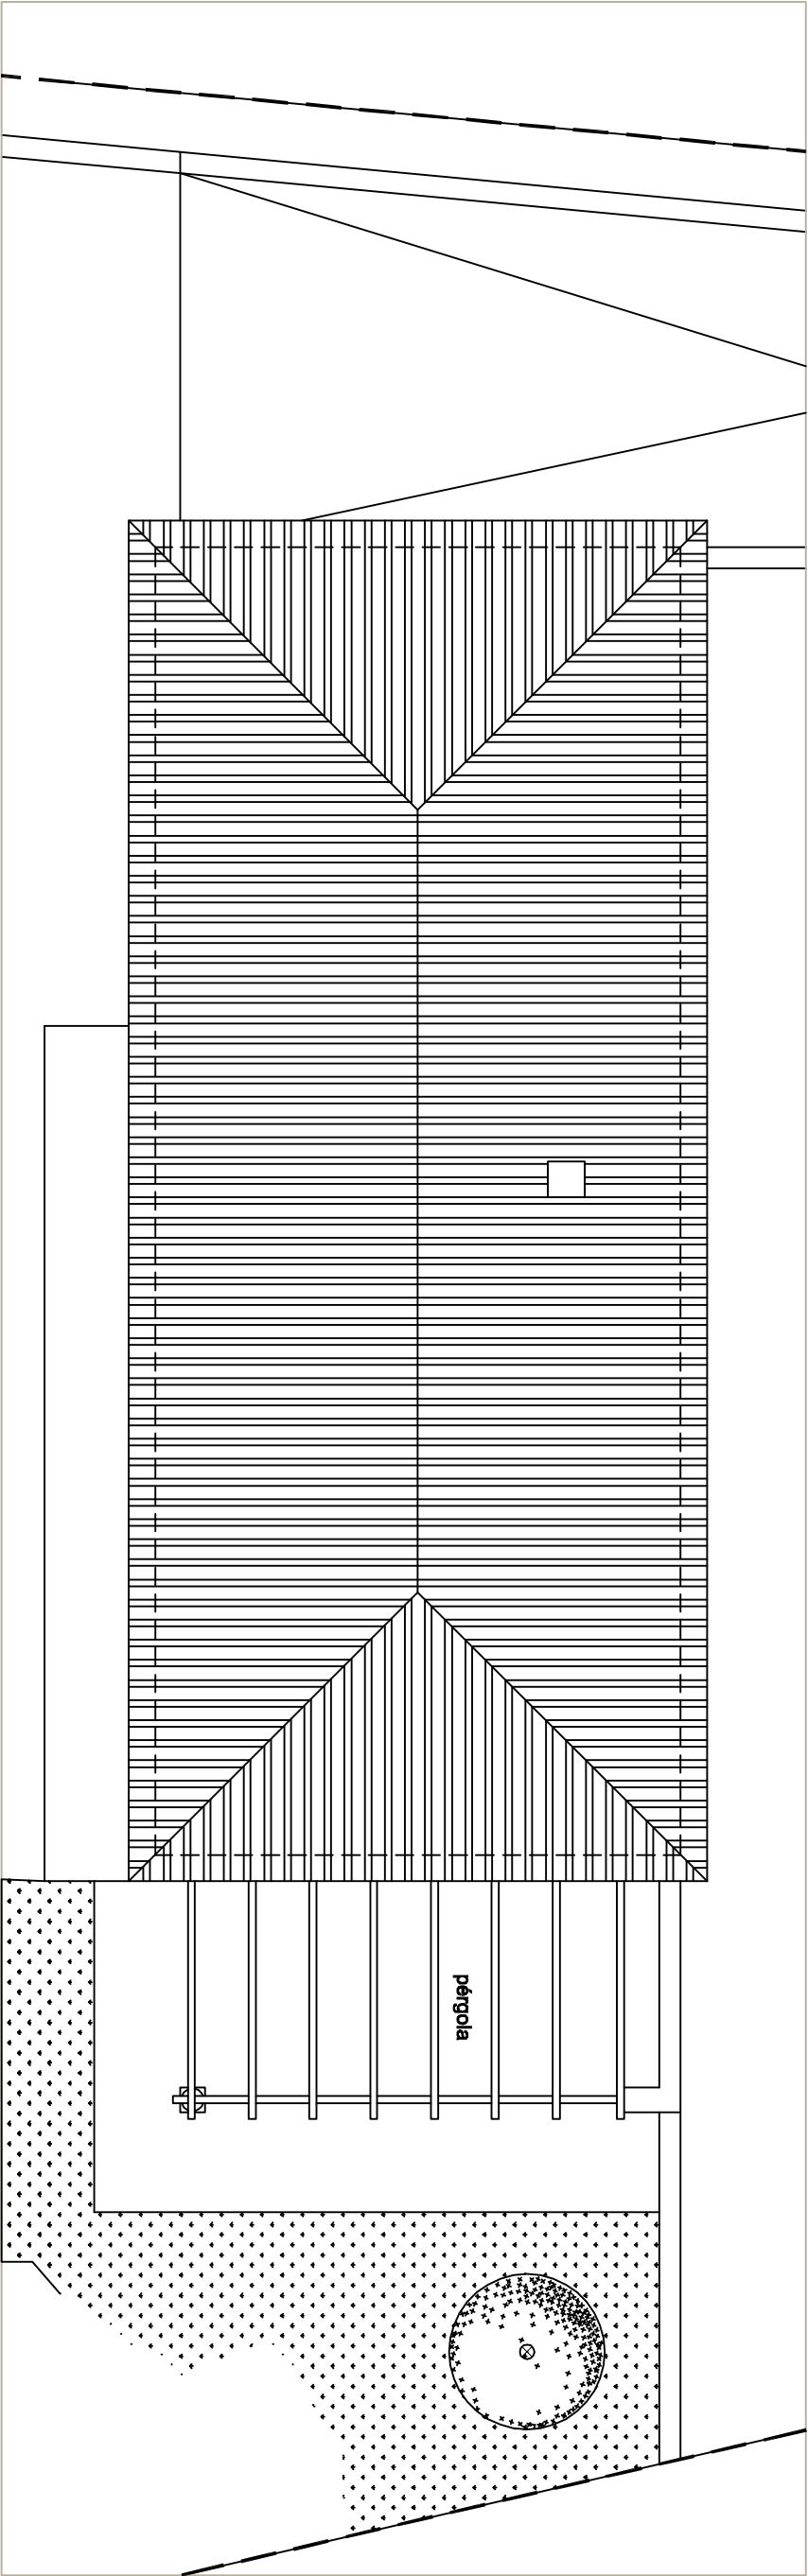

PLANTA DA COBERTURA

