


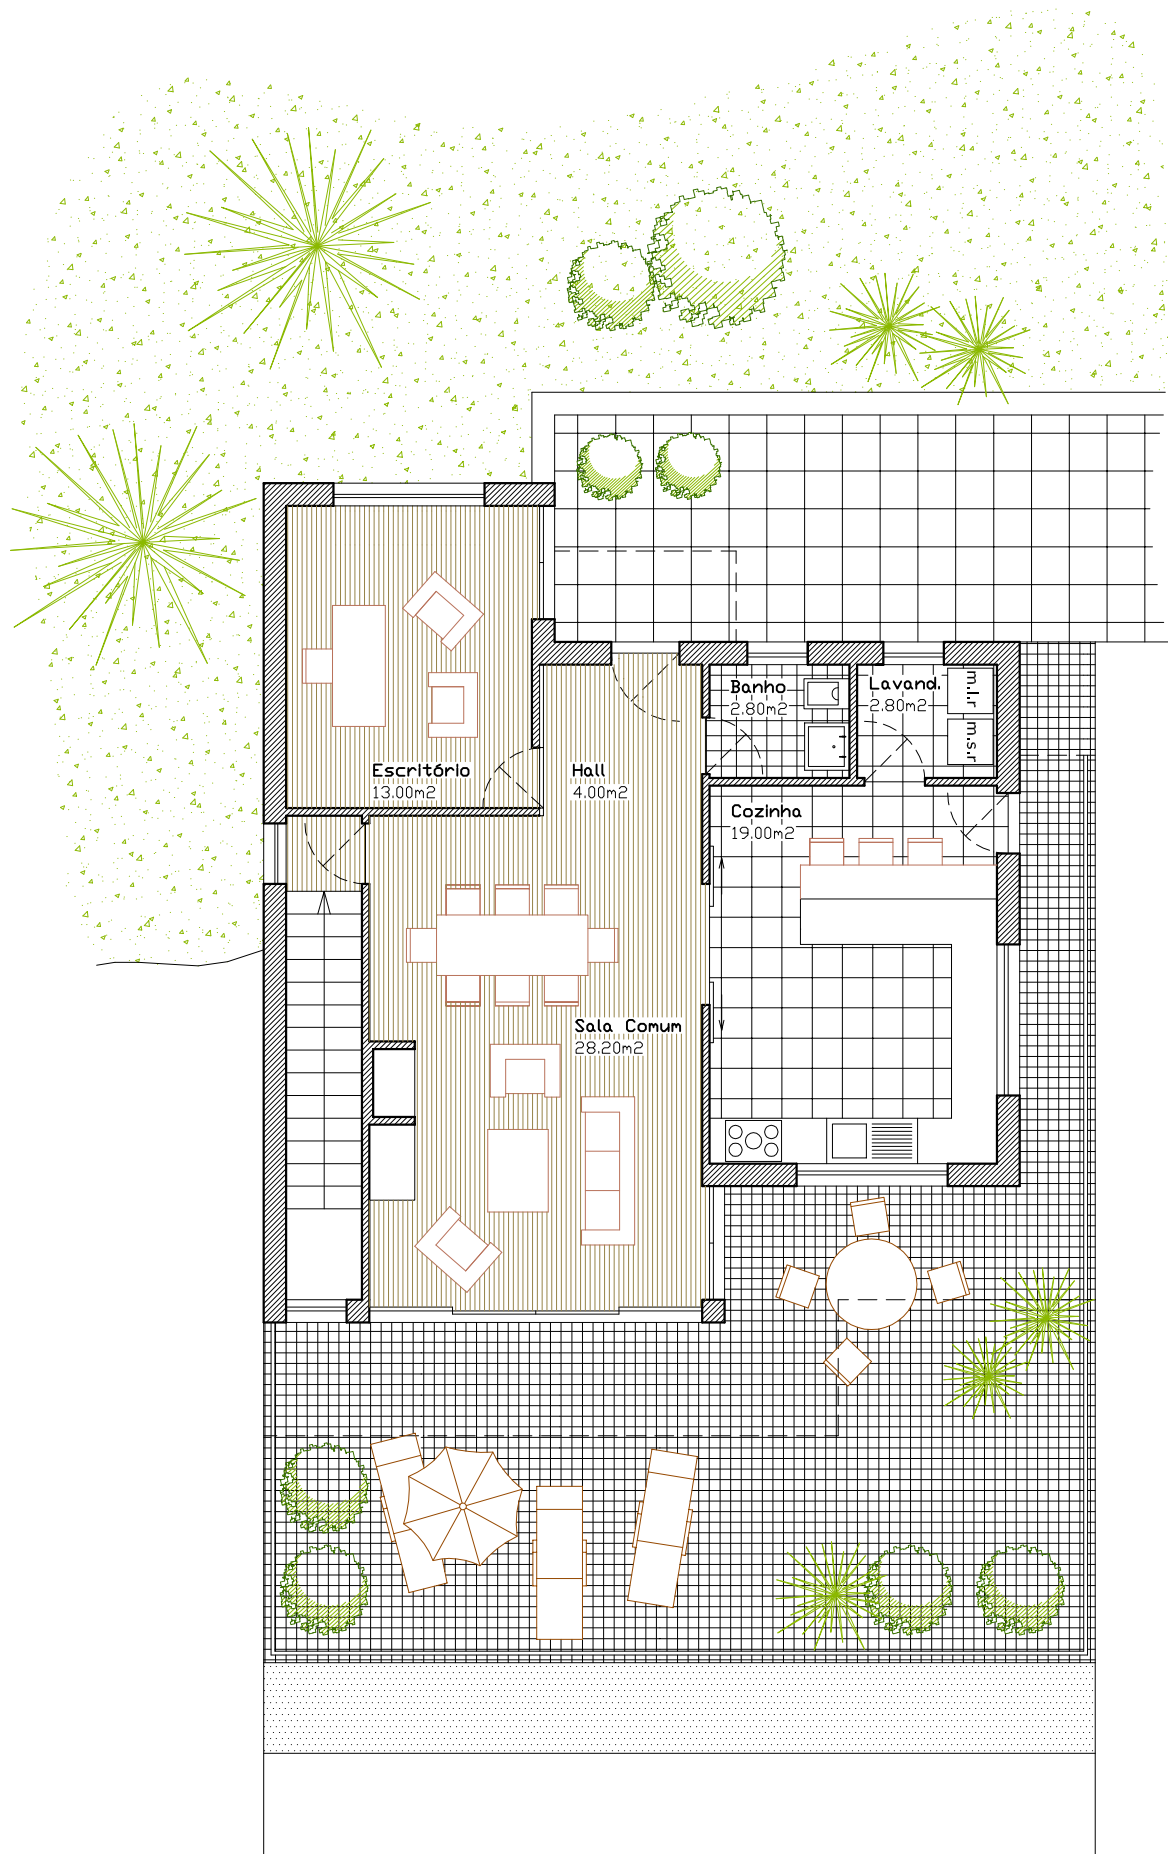

Planta do Piso 2