



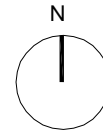

R/C

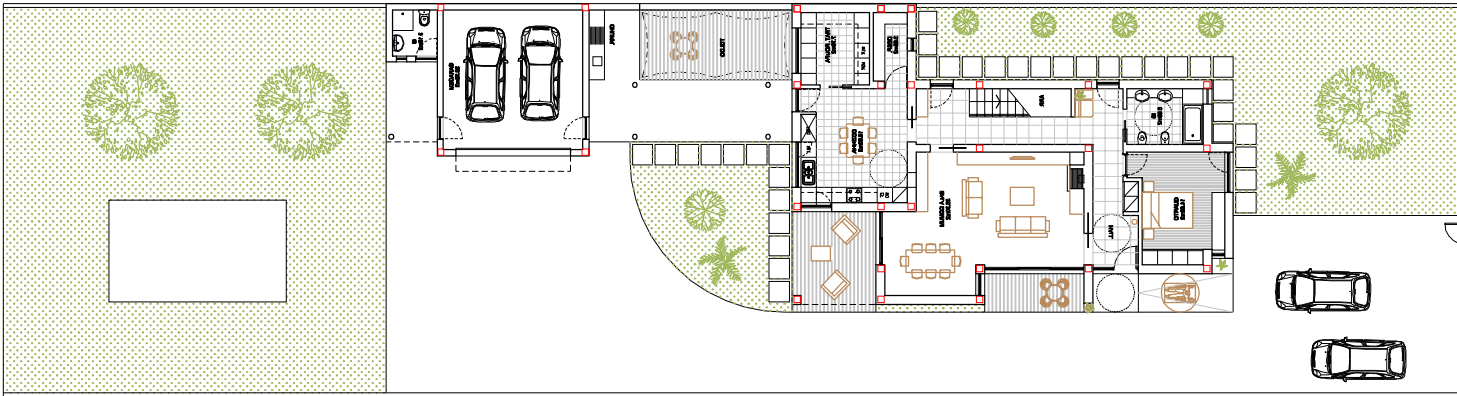

1° andar

