


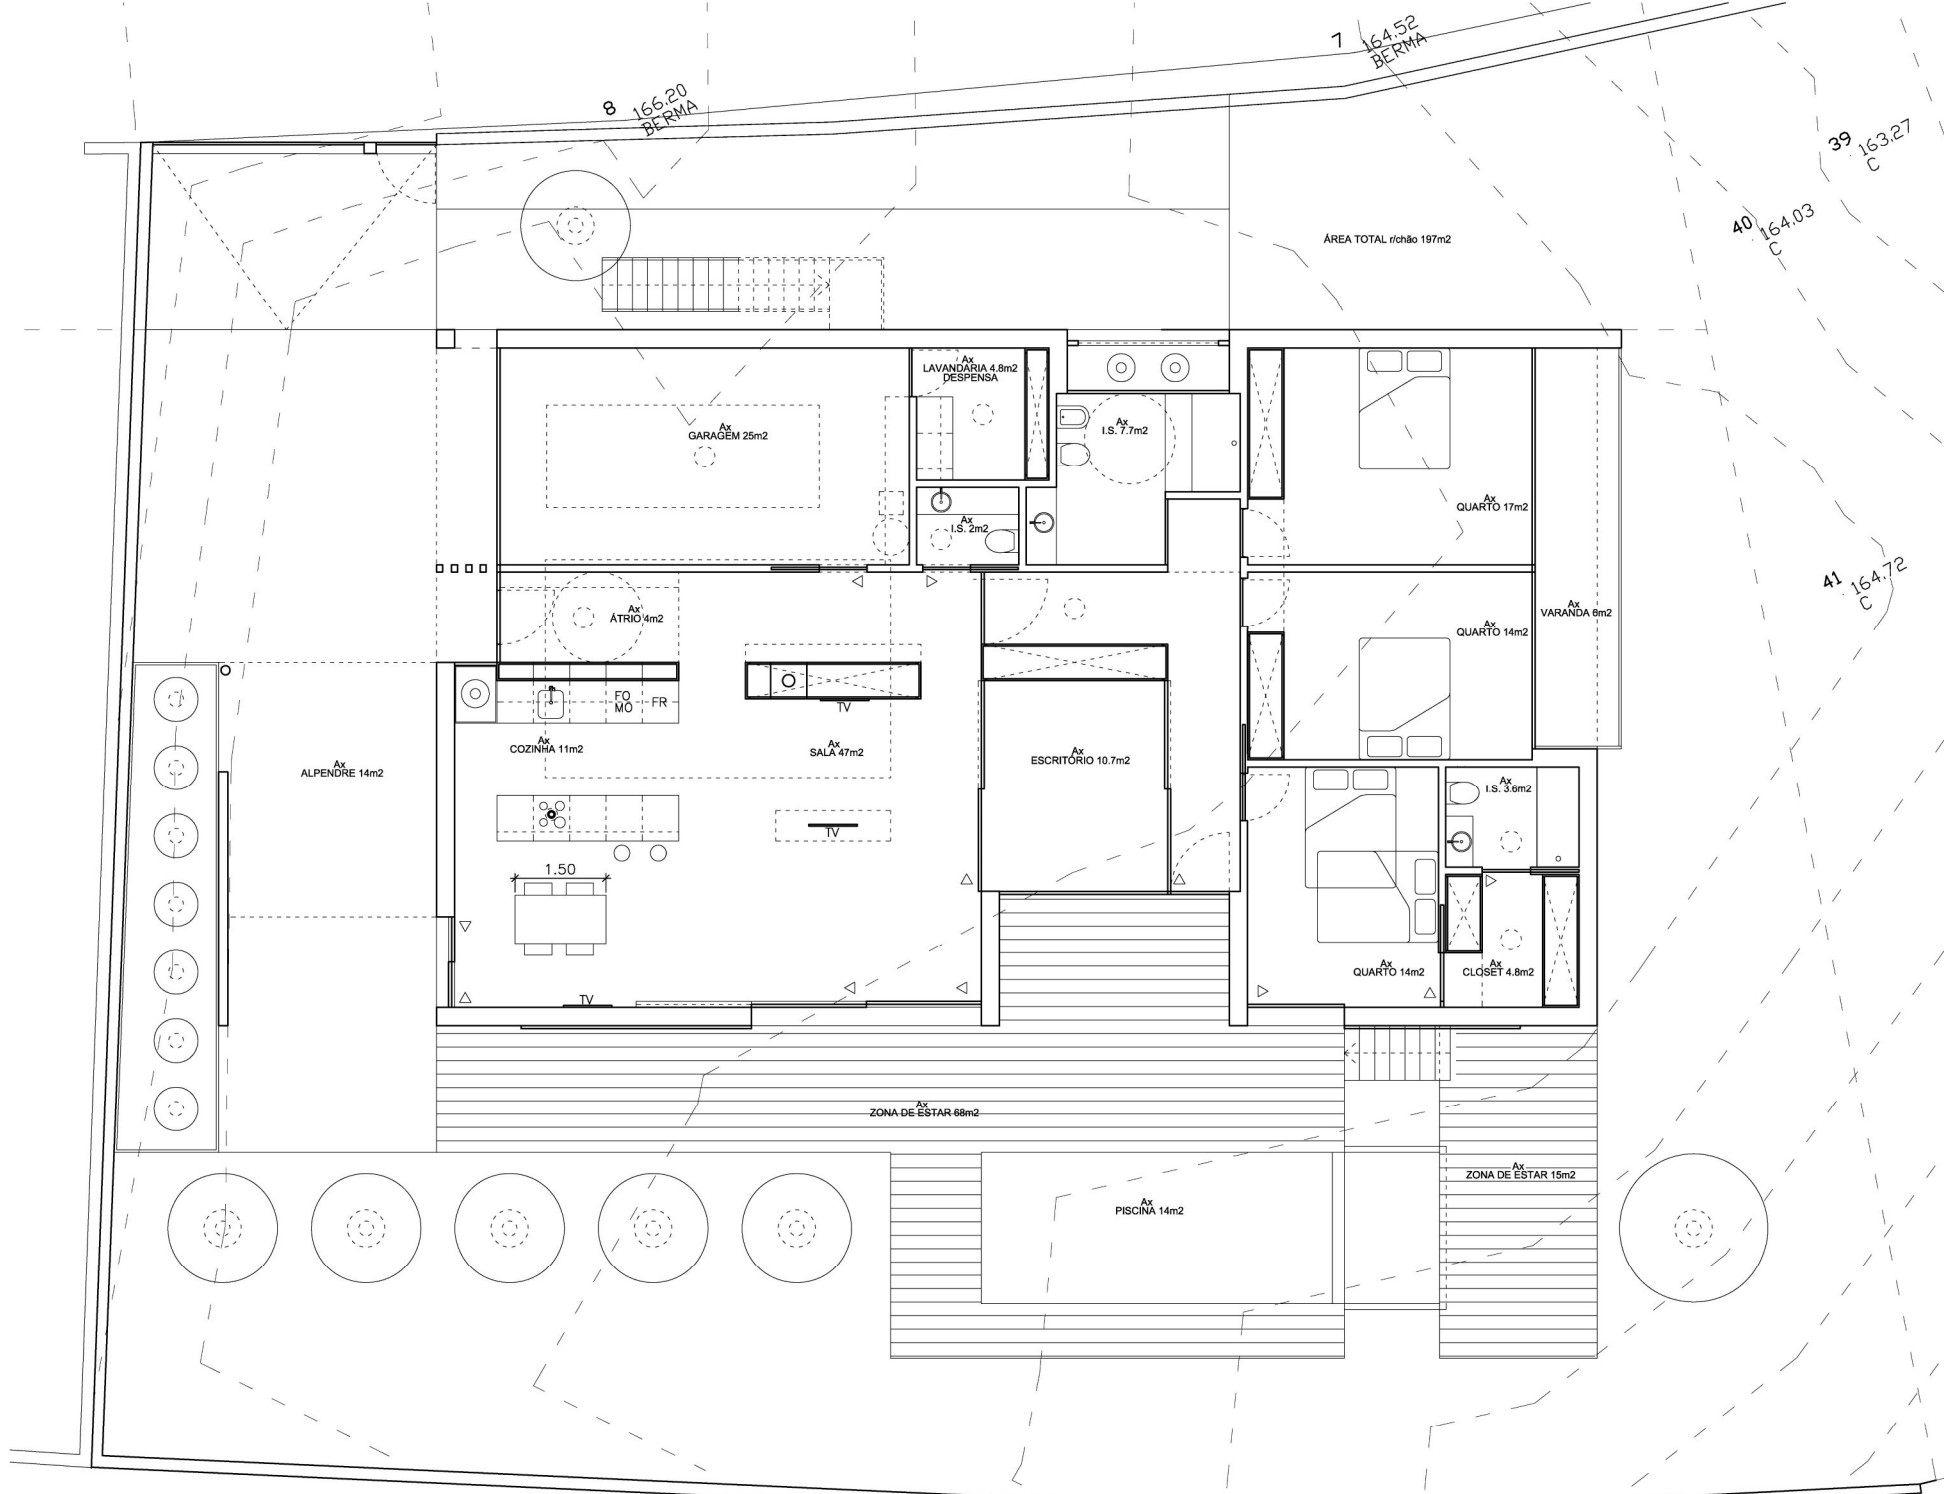

8 166.20
BERMA

7 164.52
BERMA

39 163.27
C

40 164.03
C

41 164.72
C

AREA TOTAL r/chão 197m²

ZONA DE ESTAR 68m²

PISCINA 14m²

ZONA DE ESTAR 15m²