
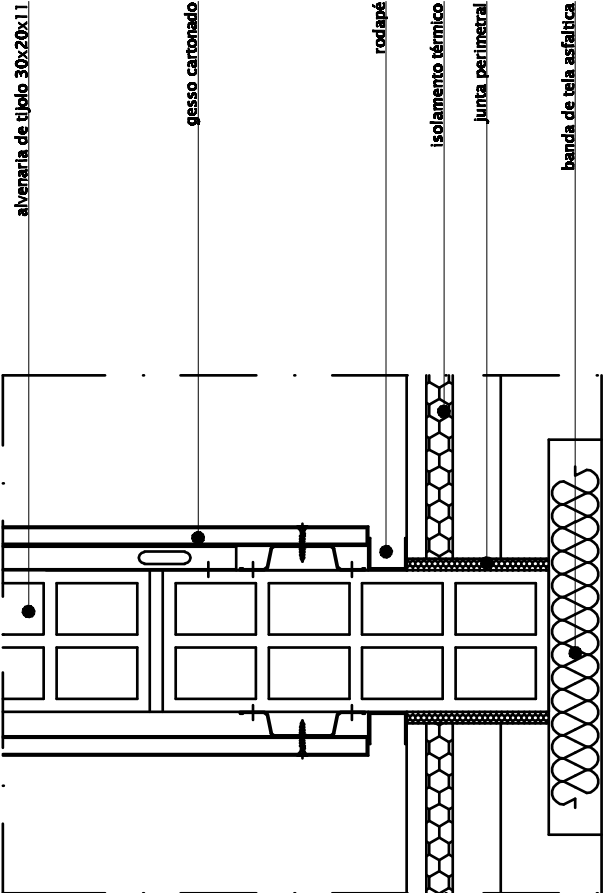


PORM 2

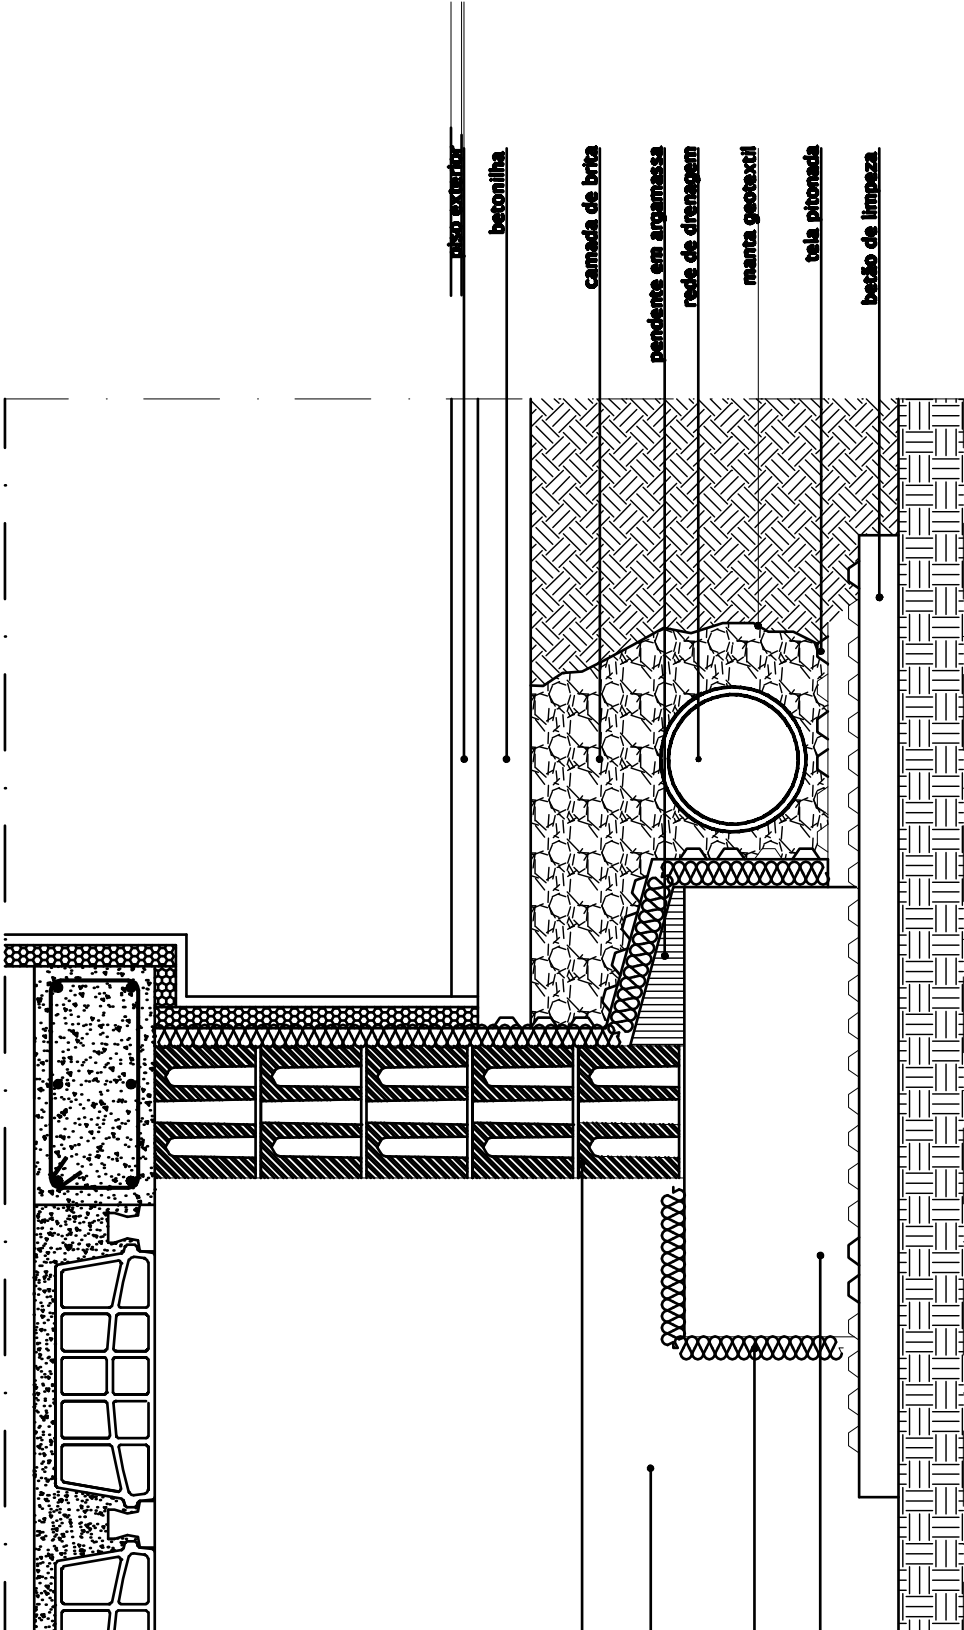

PORM 1

moradia

marilda gonçalves frutuosa * rua do sobral - s. joão - ovar

pormenores construtivos

s/escala