


Piso -1

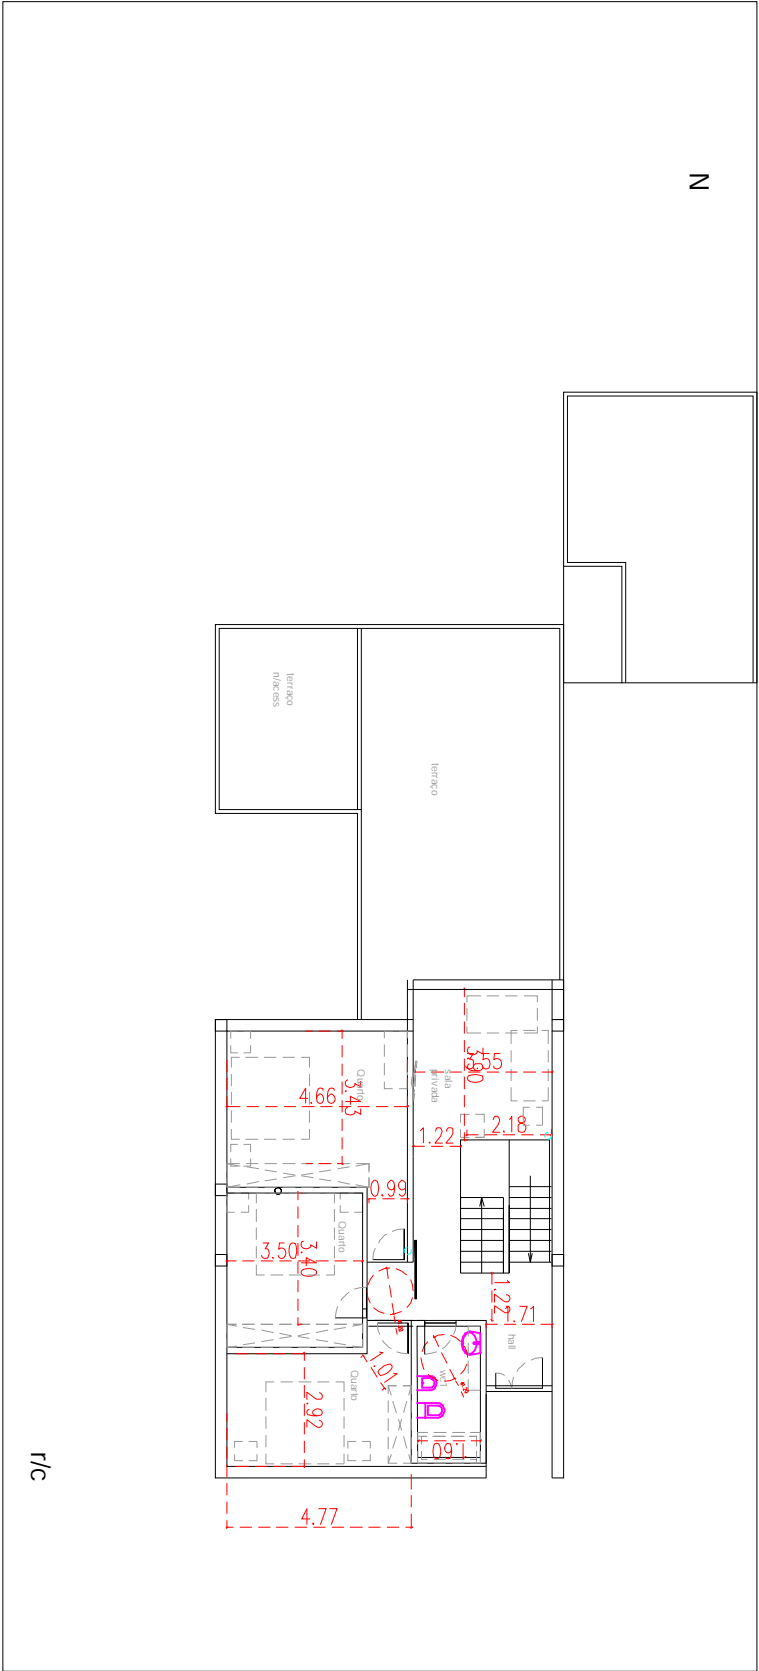

r/c